
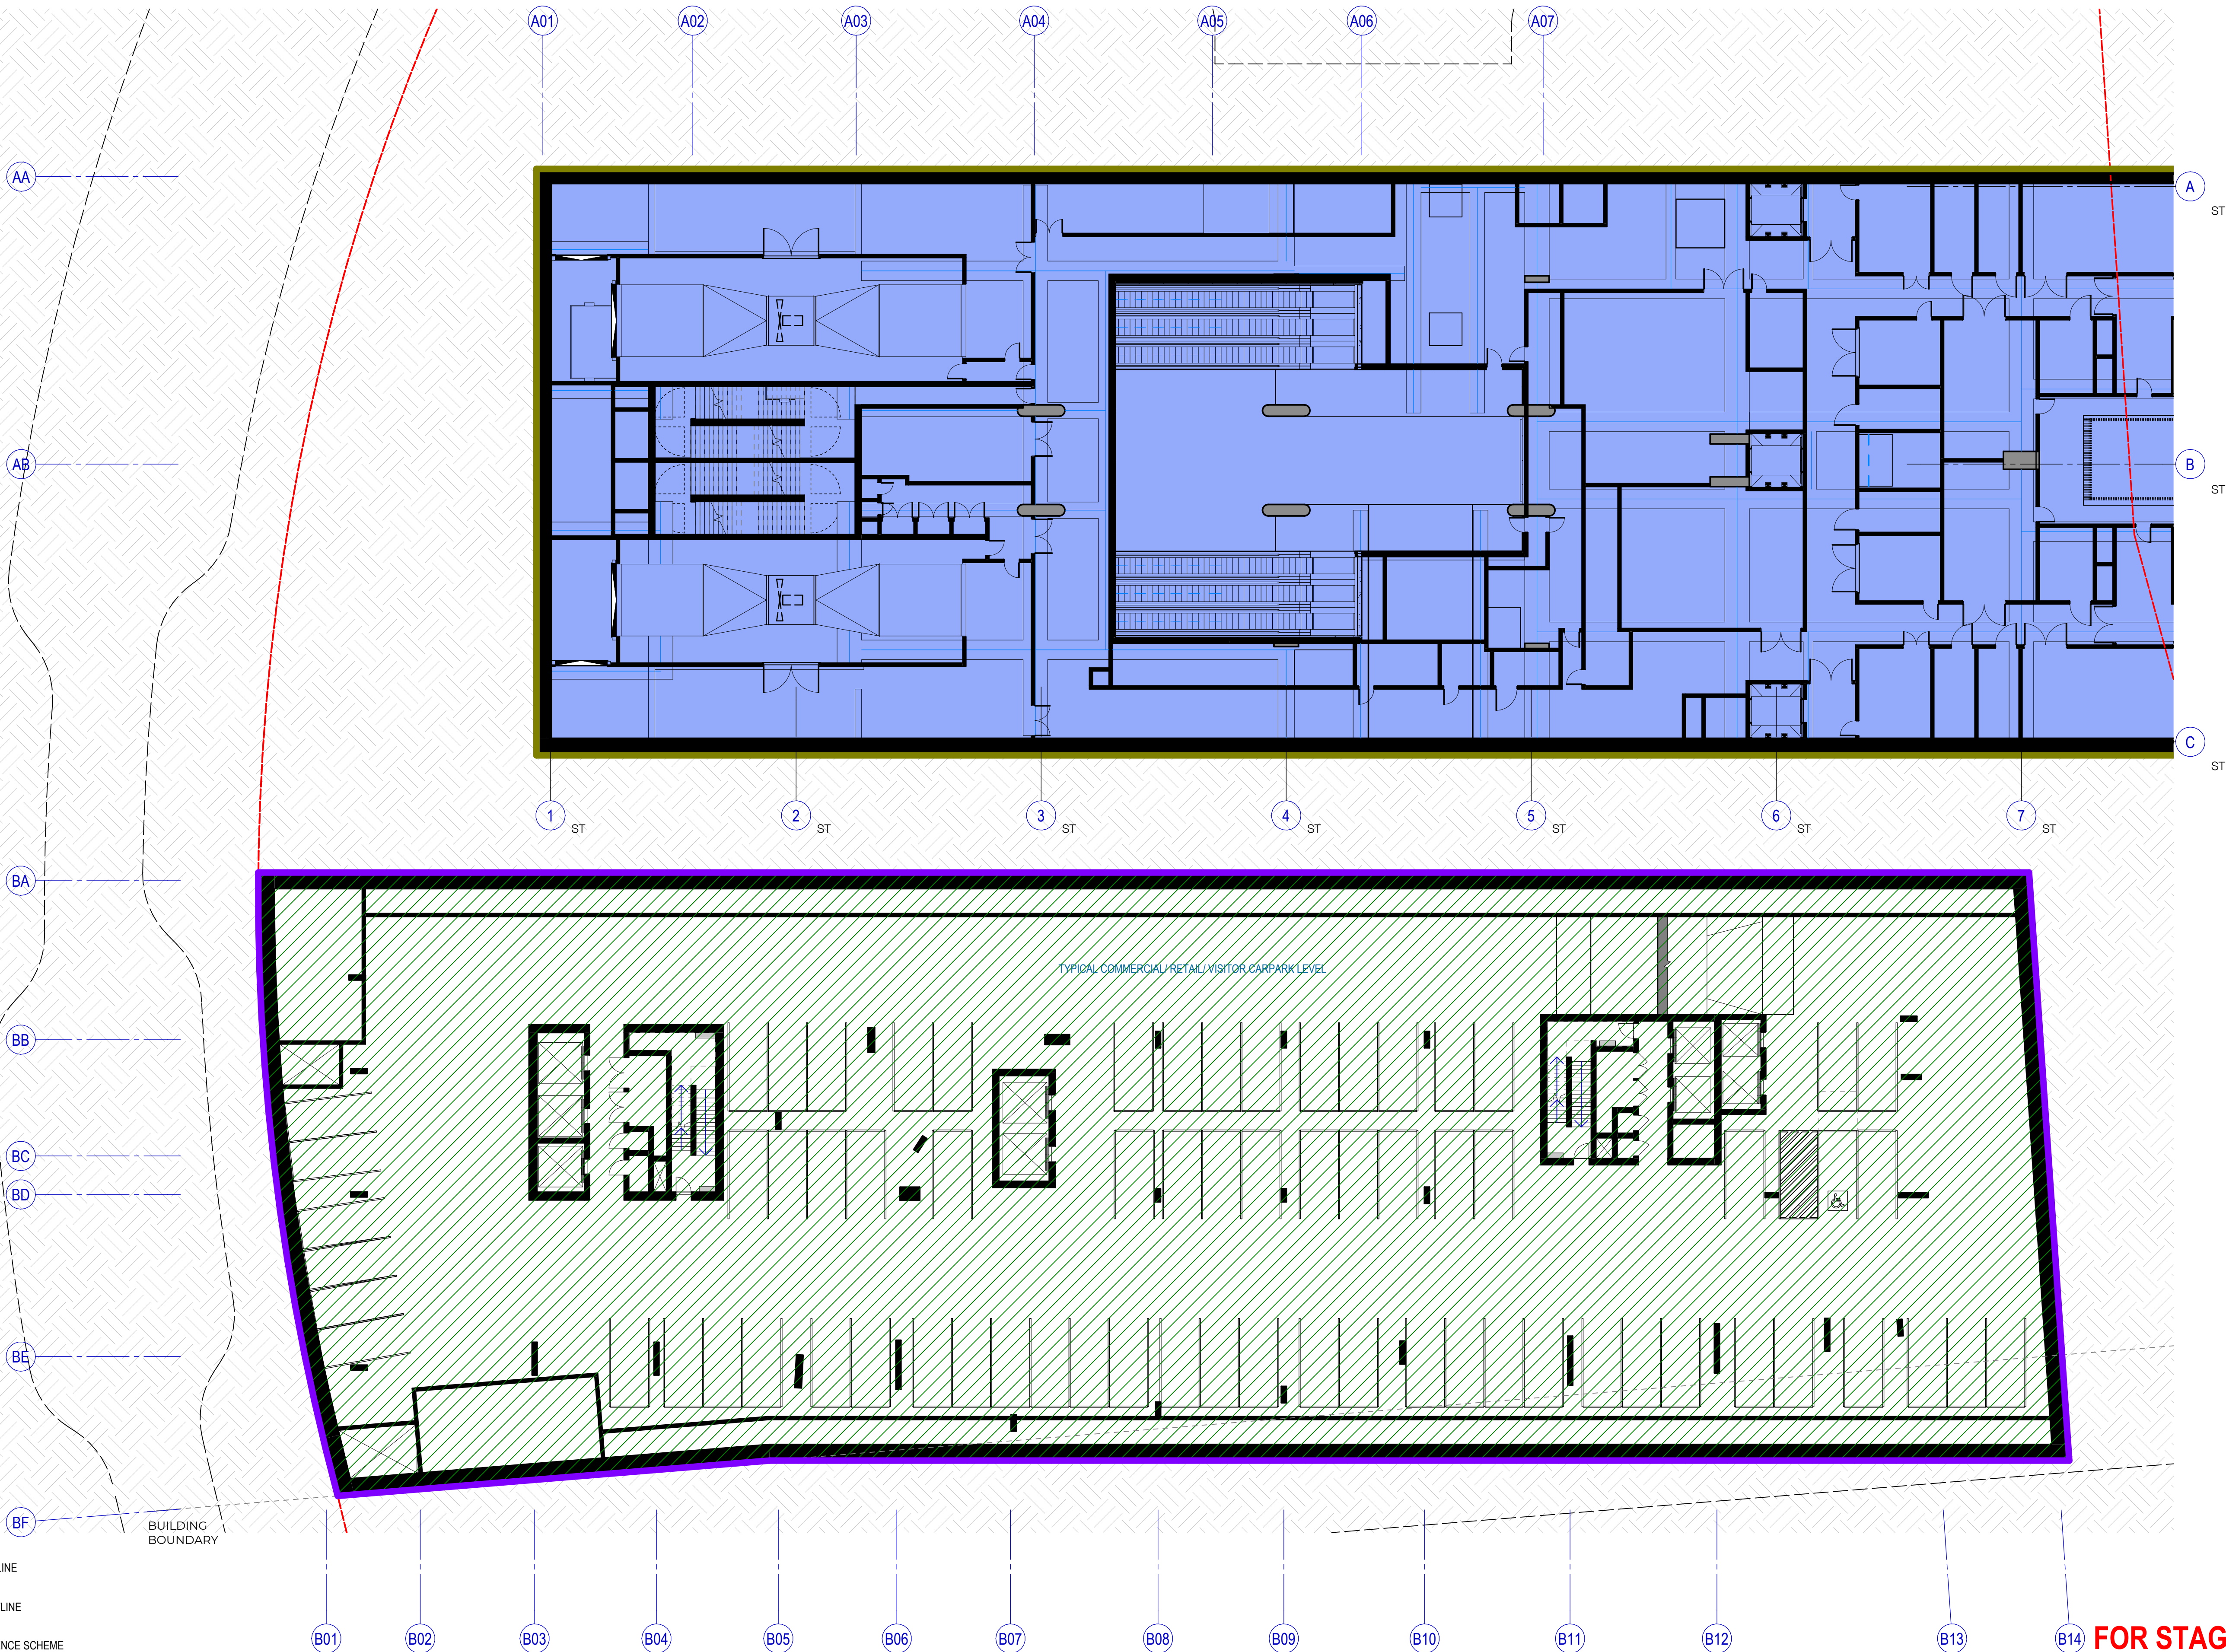


# Appendix J Demarcation Plans

May 2023

[sydneymetro.info](https://sydneymetro.info)

100mm AT FULL SIZE Plot Date & Time: 5/29/2023 3:52:25 PM

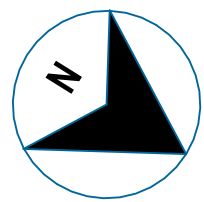


KEY

- SHARED
- METRO
- OSD
- ASD
- SITE BOUNDARY
- SSI APPLICATION OUTLINE
- SSD APPLICATION OUTLINE

NOTE: BASED ON INDICATIVE REFERENCE SCHEME

F	SSD RESPONSE TO SUBMISSION	VK	AC	AG	29/05/23
E	SSD RESPONSE TO SUBMISSION DRAFT	VK	AC	AG	12/05/23
D	SSD APPLICATION AMENDMENT ISSUE	AS	AC	AG	03/12/22
C	LOT 47A STAGE 1 UPDATE	AS	AC	AG	14/10/22
B	SSD APPLICATION SUBMISSION	AS	AC	AG	25/03/22
A	SSD APPLICATION SUBMISSION	AS	AC	AG	25/02/22
REV.	AMENDMENT DESCRIPTION	Design by	Verified by	Approved by	Date


SCALE: As indicated

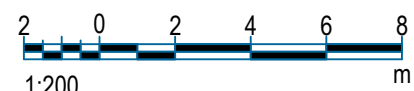

DISCLAIMER:

All areas are indicative only and subject to design development. Woods Bagot do not employ surveyors and therefore are not responsible for any losses as a result of area reporting.

CLIENT:

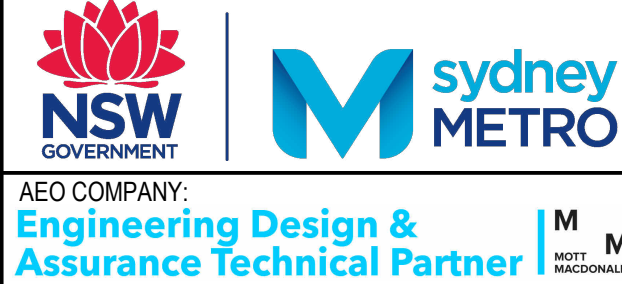

The information shown on this drawing is for the purposes of the Sydney Metro Project only. No warranty is given or implied as to its suitability for any other purpose. The Service Providers accept no liability arising from the use of this drawing and the information shown thereon for any purpose other than the Sydney Metro Project.

DESIGN COMPANY/CONTRACTOR:



DRAWN	JOYCE TONG	03/12/2022
DESIGNED	ALEN SPAHIC	03/12/2022
DRG CHECK	ANTHONY CHOW	03/12/2022
DESIGN CHECK	JOHN PRENTICE	03/12/2022
APPROVED	ADRIAN GARNERO	03/12/2022








SYDNEY METRO WEST

SYDNEY OLYMPIC PARK  
ARCHITECTURAL  
DEMARICATION PLANS  
BASEMENT LEVEL 02 FLOOR PLAN

FILE No:	SHEET: 35 OF 35	©
STATUS: DETAILED DESIGN - STAGE 1 DETAILED DESIGN	EDMS No:	REV F
DRG No: SMWSTEDS-SMD-OLP-SN400-AT-DRG-002501	VER	






	SHARED
	METRO
	OSD
	ASD
	SITE BOUNDARY
	SSI APPLICABLE
	SSD APPLICABLE

NOTE: BASED ON INDICATIVE REFERENCE SCHEME

Co-ordinate System:	Height Datum:	This sheet may be prepared using colour and may be incomplete if copied
---------------------	---------------	---

SCALE: As indicated

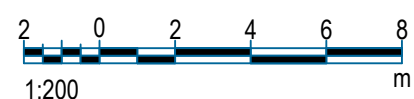

DISCLAIMER:

All areas are indicative only and subject to design development. Woods Bagot do not employ surveyors and therefore are not responsible for any losses as a result of area reporting.

NOTE: Do not scale from this drawing

CLIENT:



The information shown on this drawing is for the purposes of the Sydney Metro Project only. No warranty is given or implied as to its suitability for any other purpose. The Service Providers accept no liability arising from the use of this drawing and the information shown thereon for any purpose other than the Sydney Metro Project.

DESIGN COMPANY/CONTRACTOR:

**W-B**  
**WOODS BAGOT**

DRAWN	JOYCE TONG	03/12/2022
DESIGNED	ALEN SPAHIC	03/12/2022
DRG CHECK	ANTHONY CHOW	03/12/2022
DESIGN CHECK	JOHN PRENTICE	03/12/2022
APPROVED	ADRIAN GARNERO	03/12/2022

SYDNEY METRO WEST

SYDNEY OLYMPIC PARK  
ARCHITECTURAL  
DEMARCATIION PLANS  
BASEMENT LEVEL 01 FLOOR PLAN


FILE No:
STATUS:DETAILED DESIGN - STAGE 1 DETAILED DESIGN
DRG No:SMWSTEDS-SMD-OLP-SN400-AT-DRG-002

SHEET: 36 OF		©
EDMS No:		
502	REV F	VER


File Path: Autodesk Docs://417348-SMW/SMW/STEDS-SMD-OLP-AT-M3D-461021.nvt



100mm AT FULL SIZE Plot Date & Time: 5/29/2023 4:03:41 PM

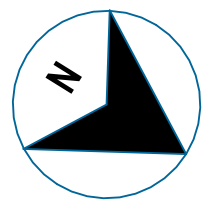

AA  
AB  
BA  
BB  
BC  
BD  
BE  
BF

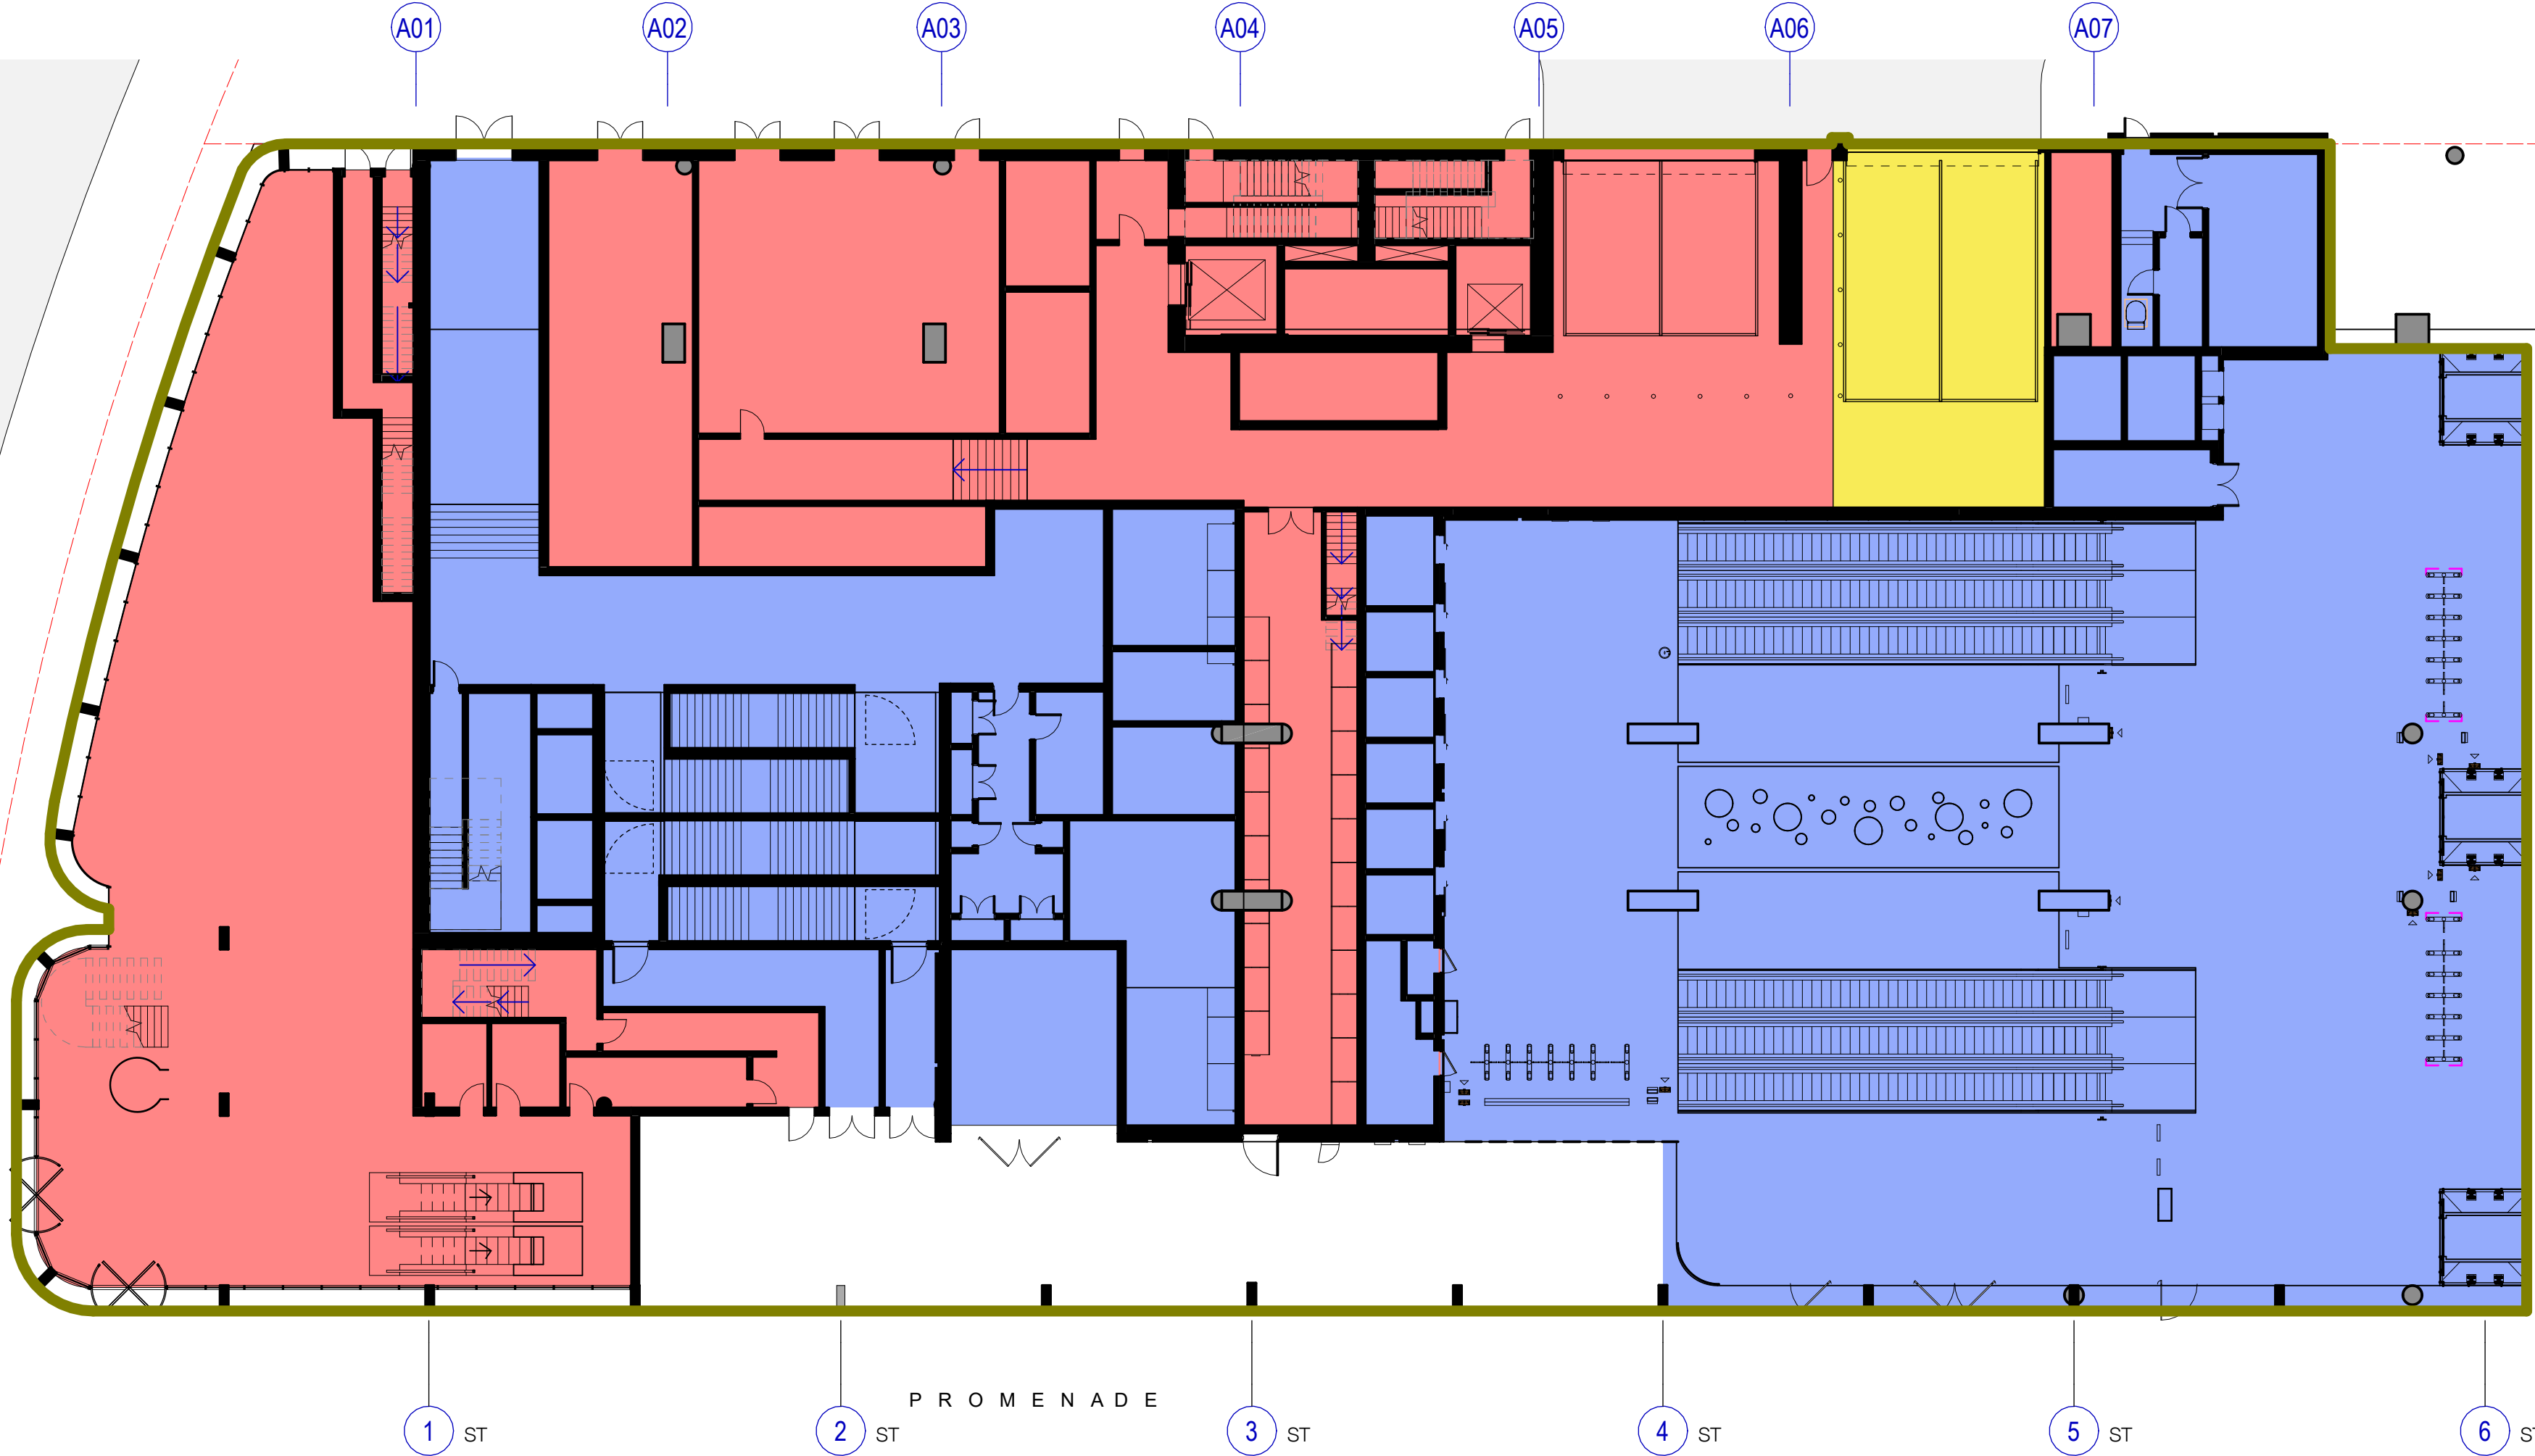


A ST  
B ST  
C ST

KEY

- SHARED
- METRO
- OSD
- ASD
- SITE BOUNDARY
- SSI APPLICATION OUTLINE
- SSD APPLICATION OUTLINE

NOTE: BASED ON INDICATIVE REFERENCE SCHEME

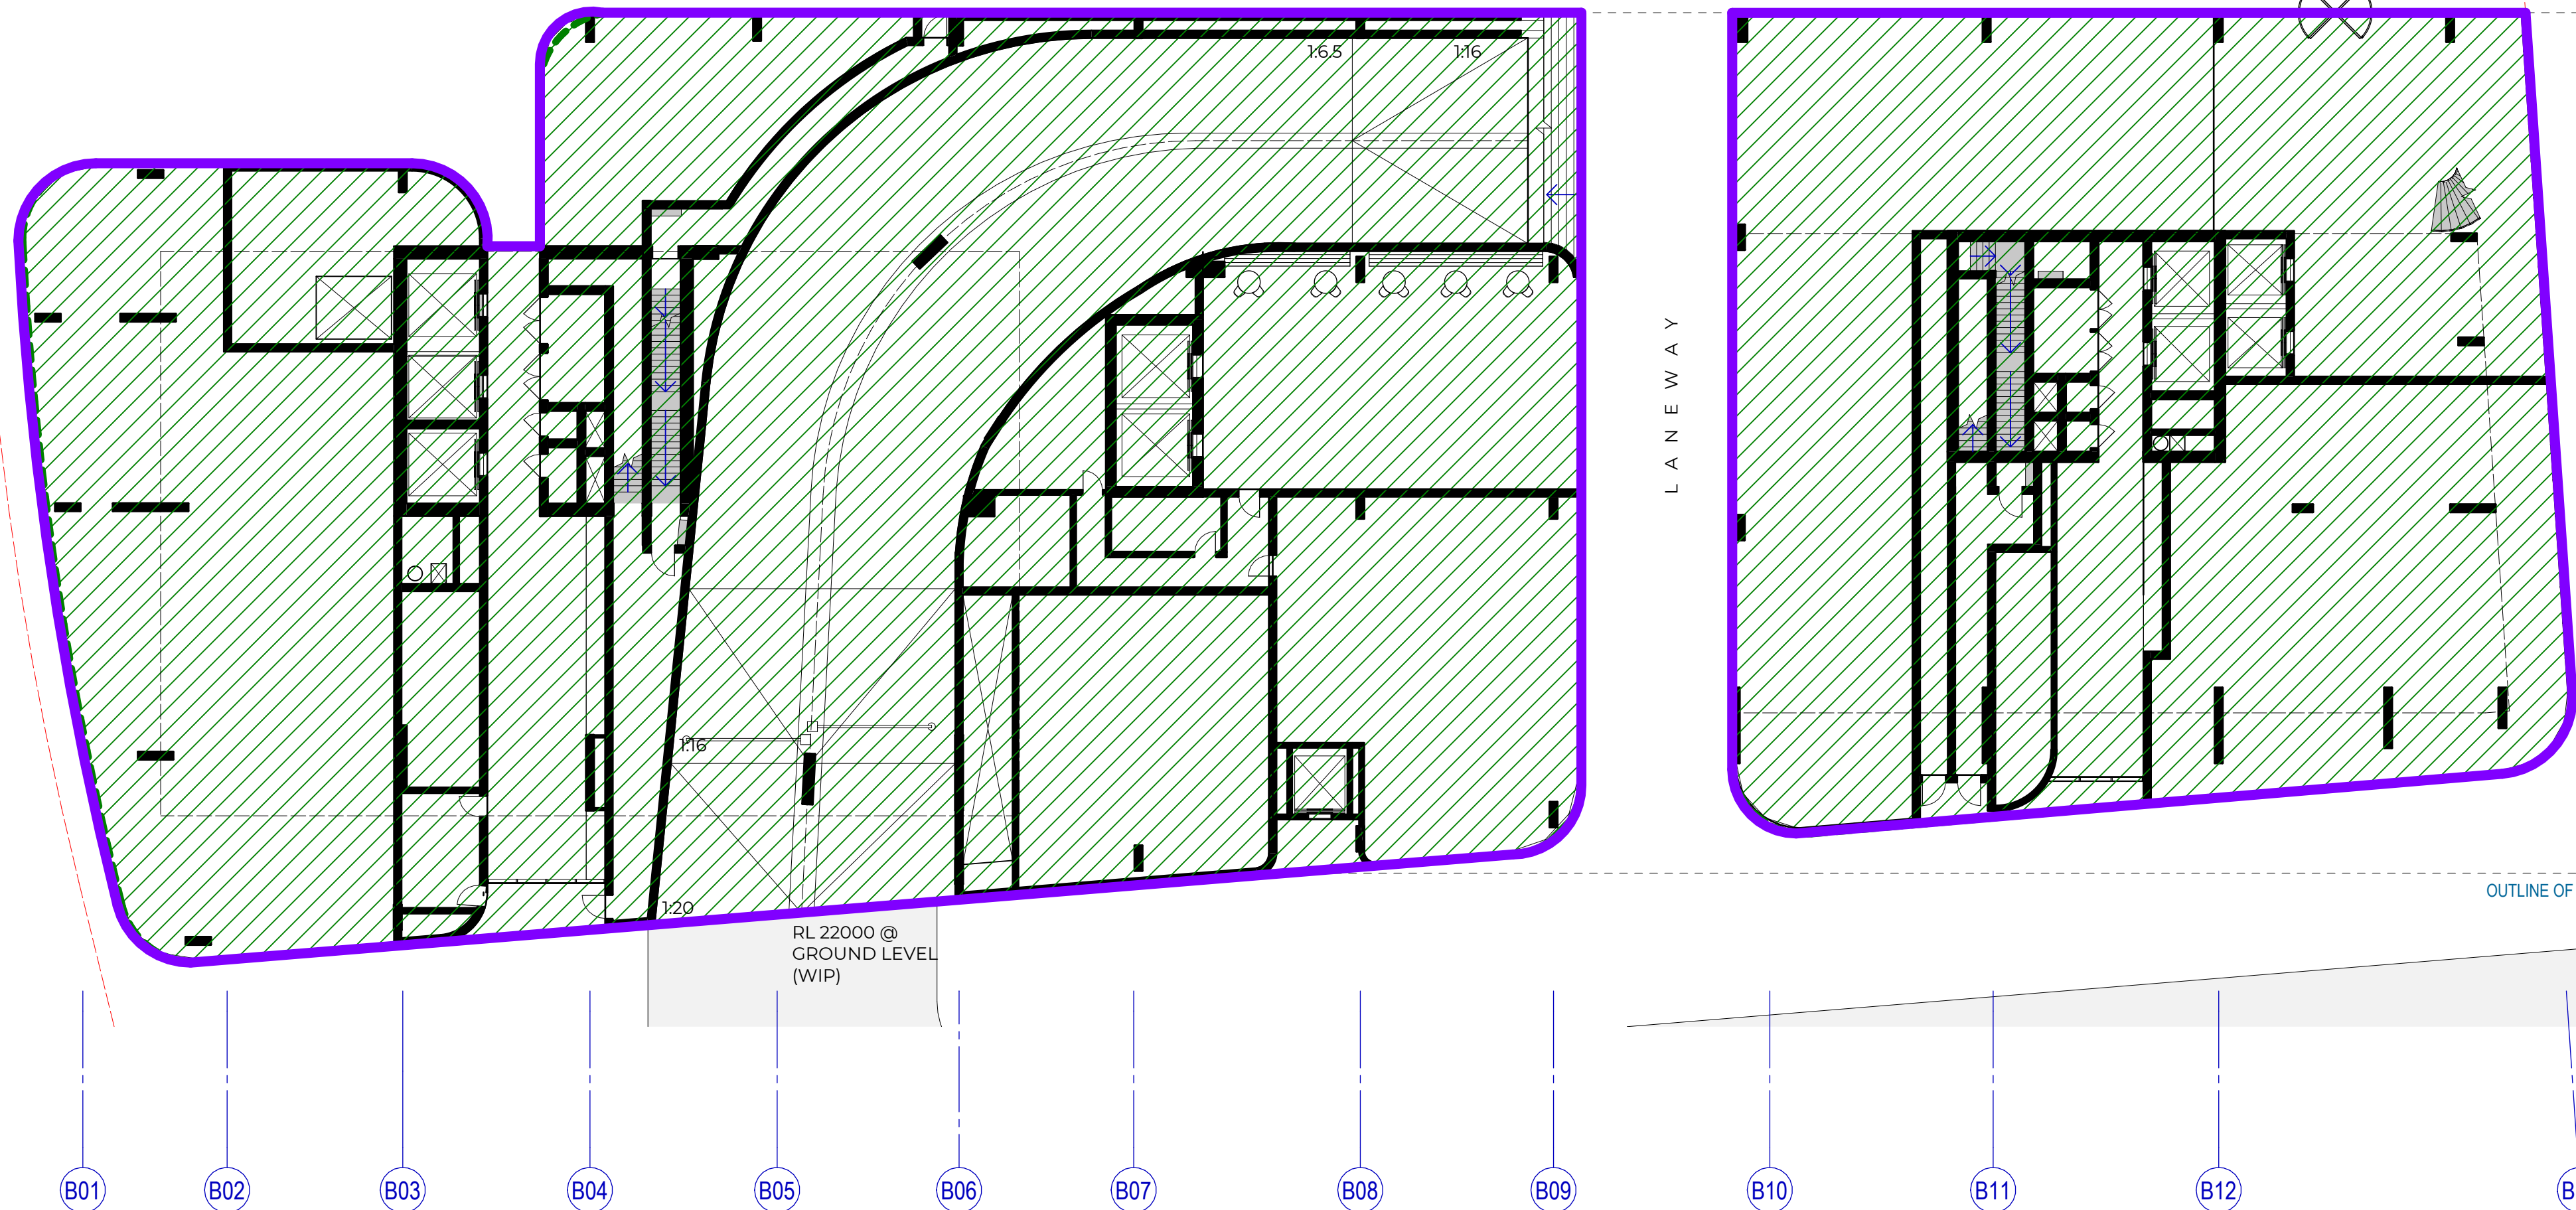

FOR STAGE APPROVAL

F	SSD RESPONSE TO SUBMISSION	VK	AC	AG	29/05/23
E	SSD RESPONSE TO SUBMISSION DRAFT	VK	AC	AG	12/05/23
D	SSD APPLICATION AMENDMENT ISSUE	AS	AC	AG	03/12/22
C	LOT 47A STAGE 1 UPDATE	AS	AC	AG	14/10/22
B	SSD APPLICATION SUBMISSION	AS	AC	AG	25/03/22
A	SSD APPLICATION SUBMISSION	AS	AC	AG	25/02/22
REV.	AMENDMENT DESCRIPTION	Design by	Verified by	Approved by	Date
	Co-ordinate System:	Height Datum:	This sheet may be prepared using colour and may be incomplete if copied		

SCALE: As indicated
2 0 2 4 6 8 1:200 m

DISCLAIMER: All areas are indicative only and subject to design development. Woods Bagot do not employ surveyors and therefore are not responsible for any losses as a result of area reporting.
NOTE: Do not scale from this drawing.


CLIENT: NSW GOVERNMENT sydney METRO
AEO COMPANY: Engineering Design & Assurance Technical Partner

The information shown on this drawing is for the purposes of the Sydney Metro Project only. No warranty is given or implied as to its suitability for any other purpose. The Service Providers accept no liability arising from the use of this drawing and the information shown thereon for any purpose other than the Sydney Metro Project.		
DESIGN COMPANY/CONTRACTOR: <b>W-B</b> WOODS BAGOT	DRAWN JOYCE TONG	03/12/2022
	DESIGNED ALEN SPAHIC	03/12/2022
	DRG CHECK ANTHONY CHOW	03/12/2022
	DESIGN CHECK JOHN PRENTICE	03/12/2022
	APPROVED ADRIAN GARNERO	03/12/2022

SYDNEY METRO WEST SYDNEY OLYMPIC PARK ARCHITECTURAL DEMARICATION PLANS GROUND LEVEL FLOOR PLAN		
FILE No:	SHEET: 37 OF	©
STATUS: DETAILED DESIGN - STAGE 1 DETAILED DESIGN	EDMS No:	
DRG No: SMWSTEDS-SMD-OLP-SN400-AT-DRG-002503	REV F	VER



100mm AT FULL SIZE Plot Date & Time: 5/29/2023 4:03:34 PM

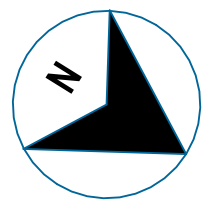

AA

AB

BA

BB

BC

BD

BE

BF


KEY

- SHARED
- METRO
- OSD
- ASD
- SITE BOUNDARY
- SSI APPLICATION OUTLINE
- SSD APPLICATION OUTLINE

NOTE: BASED ON INDICATIVE REFERENCE SCHEME

F	SSD RESPONSE TO SUBMISSION	VK	AC	AG	29/05/23
E	SSD RESPONSE TO SUBMISSION DRAFT	VK	AC	AG	12/05/23
D	SSD APPLICATION AMENDMENT ISSUE	AS	AC	AG	03/12/22
C	LOT 47A STAGE 1 UPDATE	AS	AC	AG	14/10/22
B	SSD APPLICATION SUBMISSION	AS	AC	AG	25/03/22
A	SSD APPLICATION SUBMISSION	AS	AC	AG	25/02/22
REV.	AMENDMENT DESCRIPTION	Design by	Verified by	Approved by	Date

SCALE: As indicated

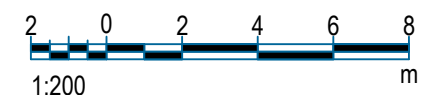


DISCLAIMER:

All areas are indicative only and subject to design development. Woods Bagot do not employ surveyors and therefore are not responsible for any losses as a result of area reporting.

NOTE: Do not scale from this drawing.

CLIENT:

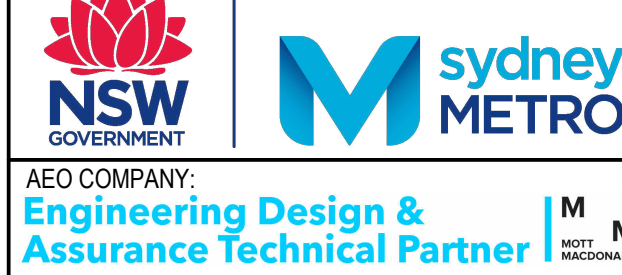

AEO COMPANY:  
Engineering Design & Assurance Technical Partner

The information shown on this drawing is for the purposes of the Sydney Metro Project only. No warranty is given or implied as to its suitability for any other purpose. The Service Providers accept no liability arising from the use of this drawing and the information shown thereon for any purpose other than the Sydney Metro Project.

DESIGN COMPANY/CONTRACTOR:



DRAWN	JOYCE TONG	03/12/2022
DESIGNED	ALEN SPAHIC	03/12/2022
DRG CHECK	ANTHONY CHOW	03/12/2022
DESIGN CHECK	JOHN PRENTICE	03/12/2022
APPROVED	ADRIAN GARNERO	03/12/2022


SYDNEY METRO WEST

SYDNEY OLYMPIC PARK  
ARCHITECTURAL  
DEMARCATATION PLANS  
MEZZANINE LEVEL FLOOR PLAN

FILE No:	SHEET: 38 OF 38	©
STATUS: DETAILED DESIGN - STAGE 1 DETAILED DESIGN	EDMS No:	REV F
DRG No: SMWSTEDS-SMD-OLP-SN400-AT-DRG-002504	VER	

FOR STAGE APPROVAL

100mm AT FULL SIZE Plot Date & Time: 5/29/2023 4:03:19 PM

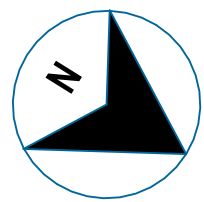

AA

AB

BA

BB

BC

BD

BE

BF

KEY

- SHARED
- METRO
- OSD
- ASD
- SITE BOUNDARY
- SSI APPLICATION OUTLINE
- SSD APPLICATION OUTLINE


NOTE: BASED ON INDICATIVE REFERENCE SCHEME


G	SSD RESPONSE TO SUBMISSION	VK	AC	AG	29/05/23
F	SSD RESPONSE TO SUBMISSION DRAFT	VK	AC	AG	12/05/23
E	SSD APPLICATION AMENDMENT ISSUE	AS	AC	AG	03/12/22
D	LOT 47A STAGE 1 UPDATE	AS	AC	AG	14/10/22
C	SSD APPLICATION SUBMISSION	AS	AC	AG	14/04/22
B	SSD APPLICATION SUBMISSION	AS	AC	AG	25/03/22
A	SSD APPLICATION SUBMISSION	AS	AC	AG	25/02/22
REV.	AMENDMENT DESCRIPTION	Design by	Verified by	Approved by	Date

SCALE: As indicated
2 0 2 4 6 8 1:200 m

DISCLAIMER: All areas are indicative only and subject to design development. Woods Bagot do not employ surveyors and therefore are not responsible for any losses as a result of area reporting.
NOTE: Do not scale from this drawing.

CLIENT:  


AEO COMPANY:  


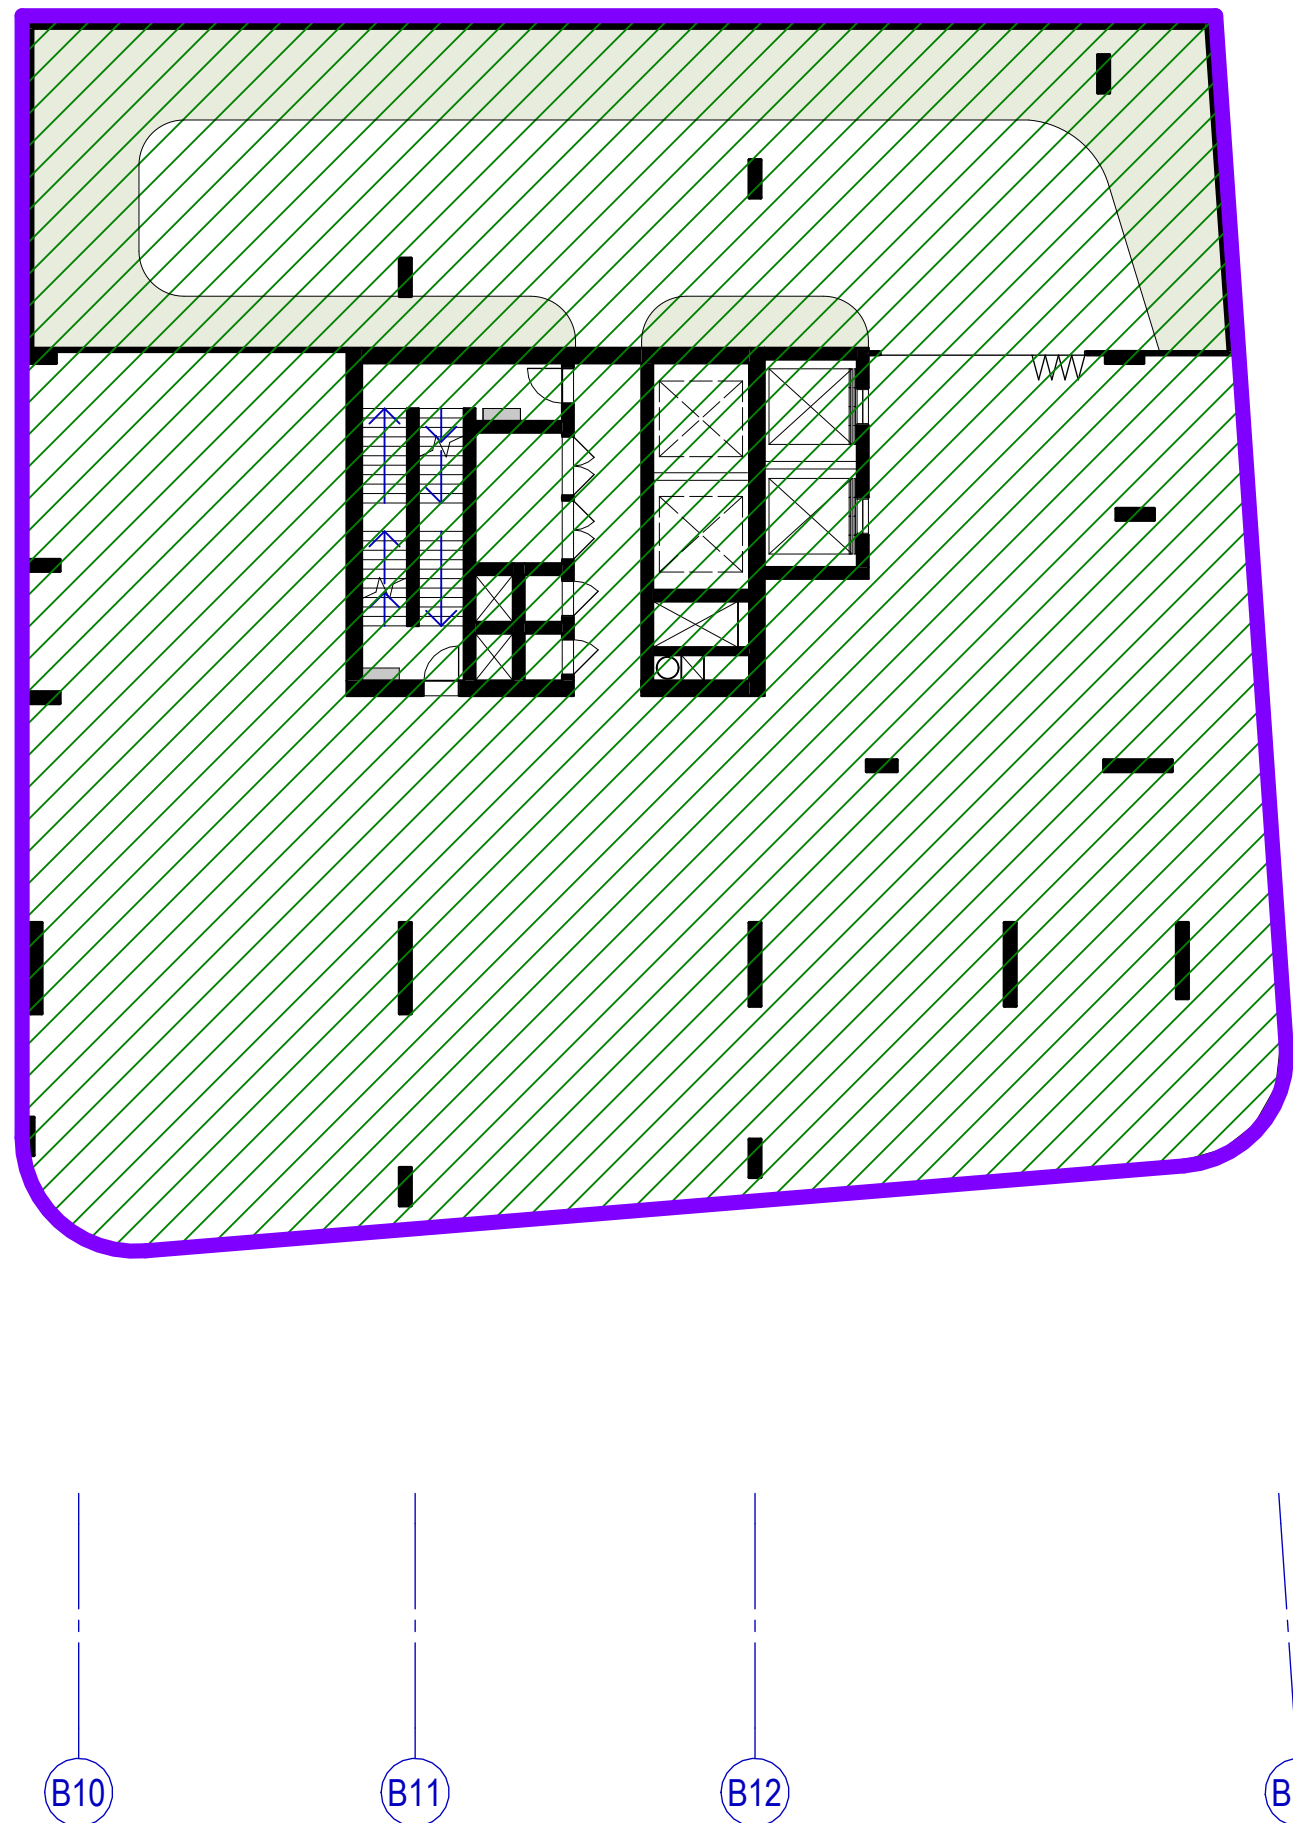
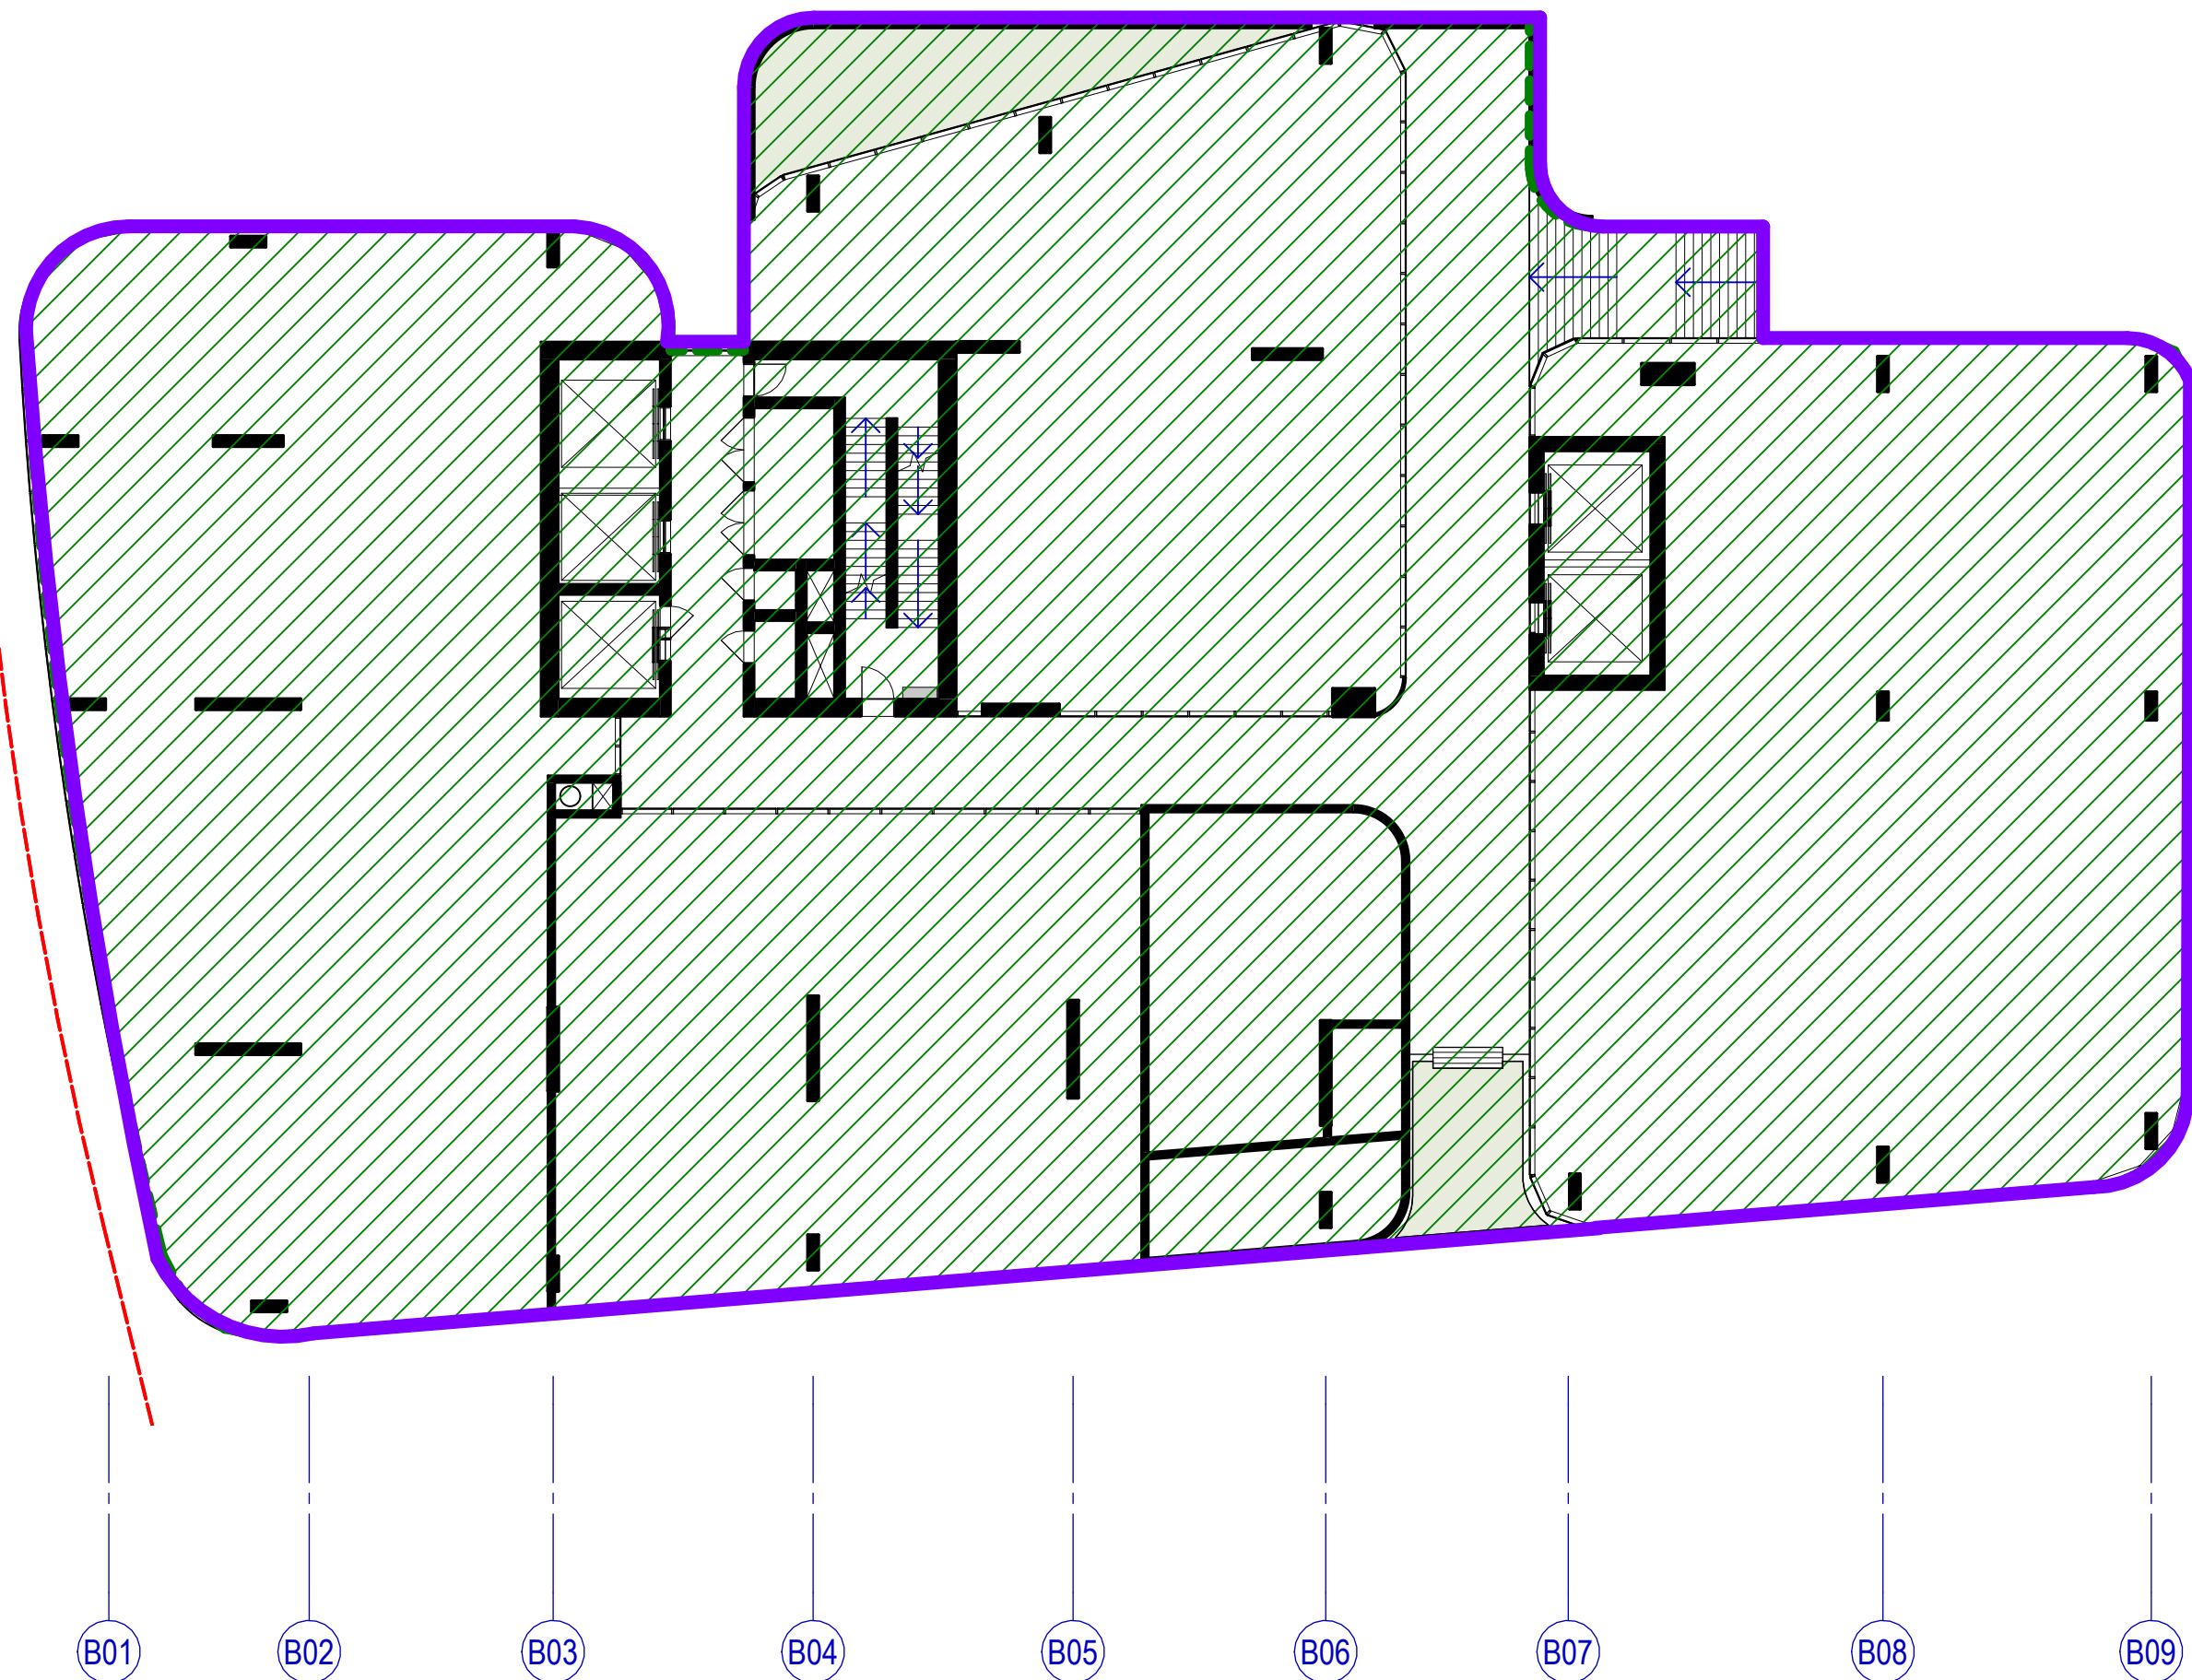
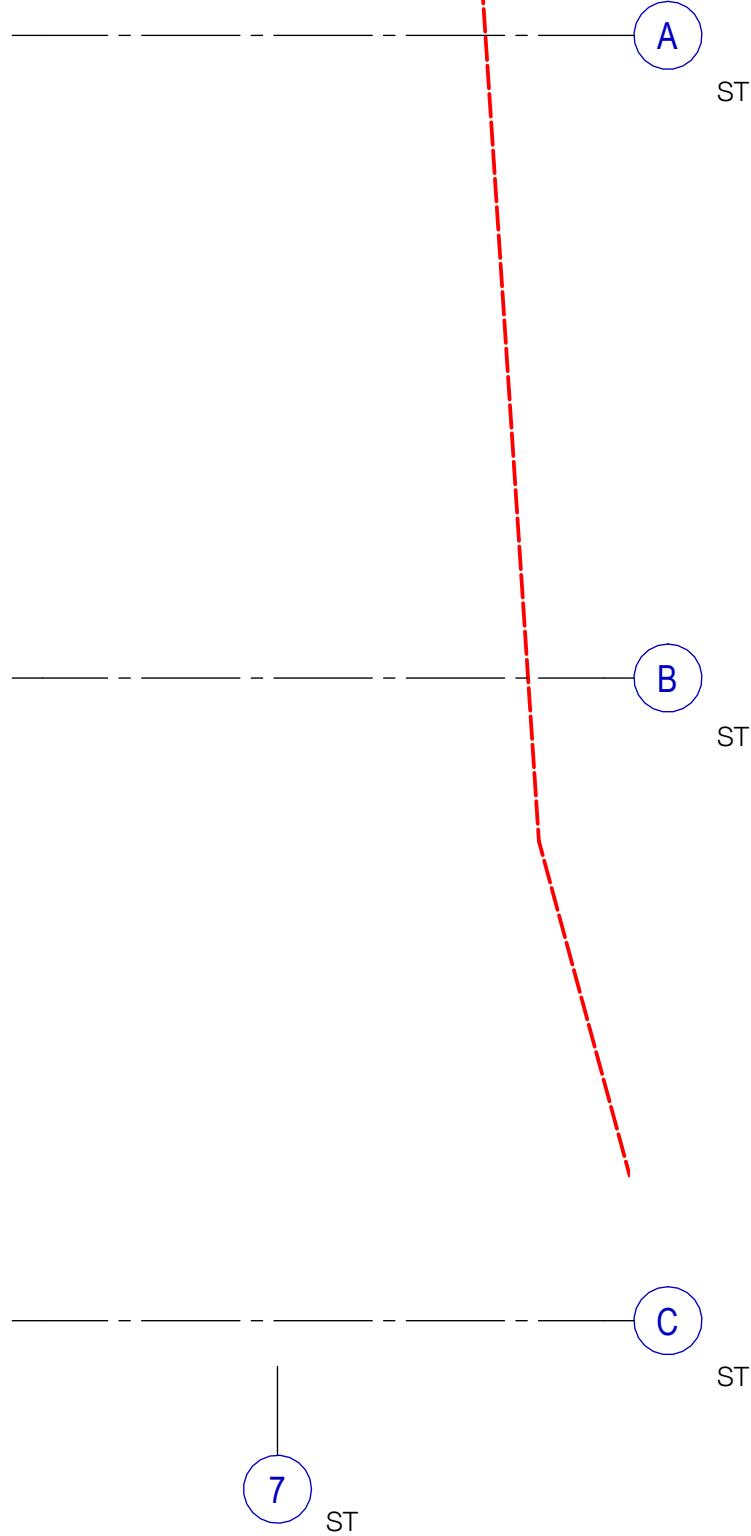
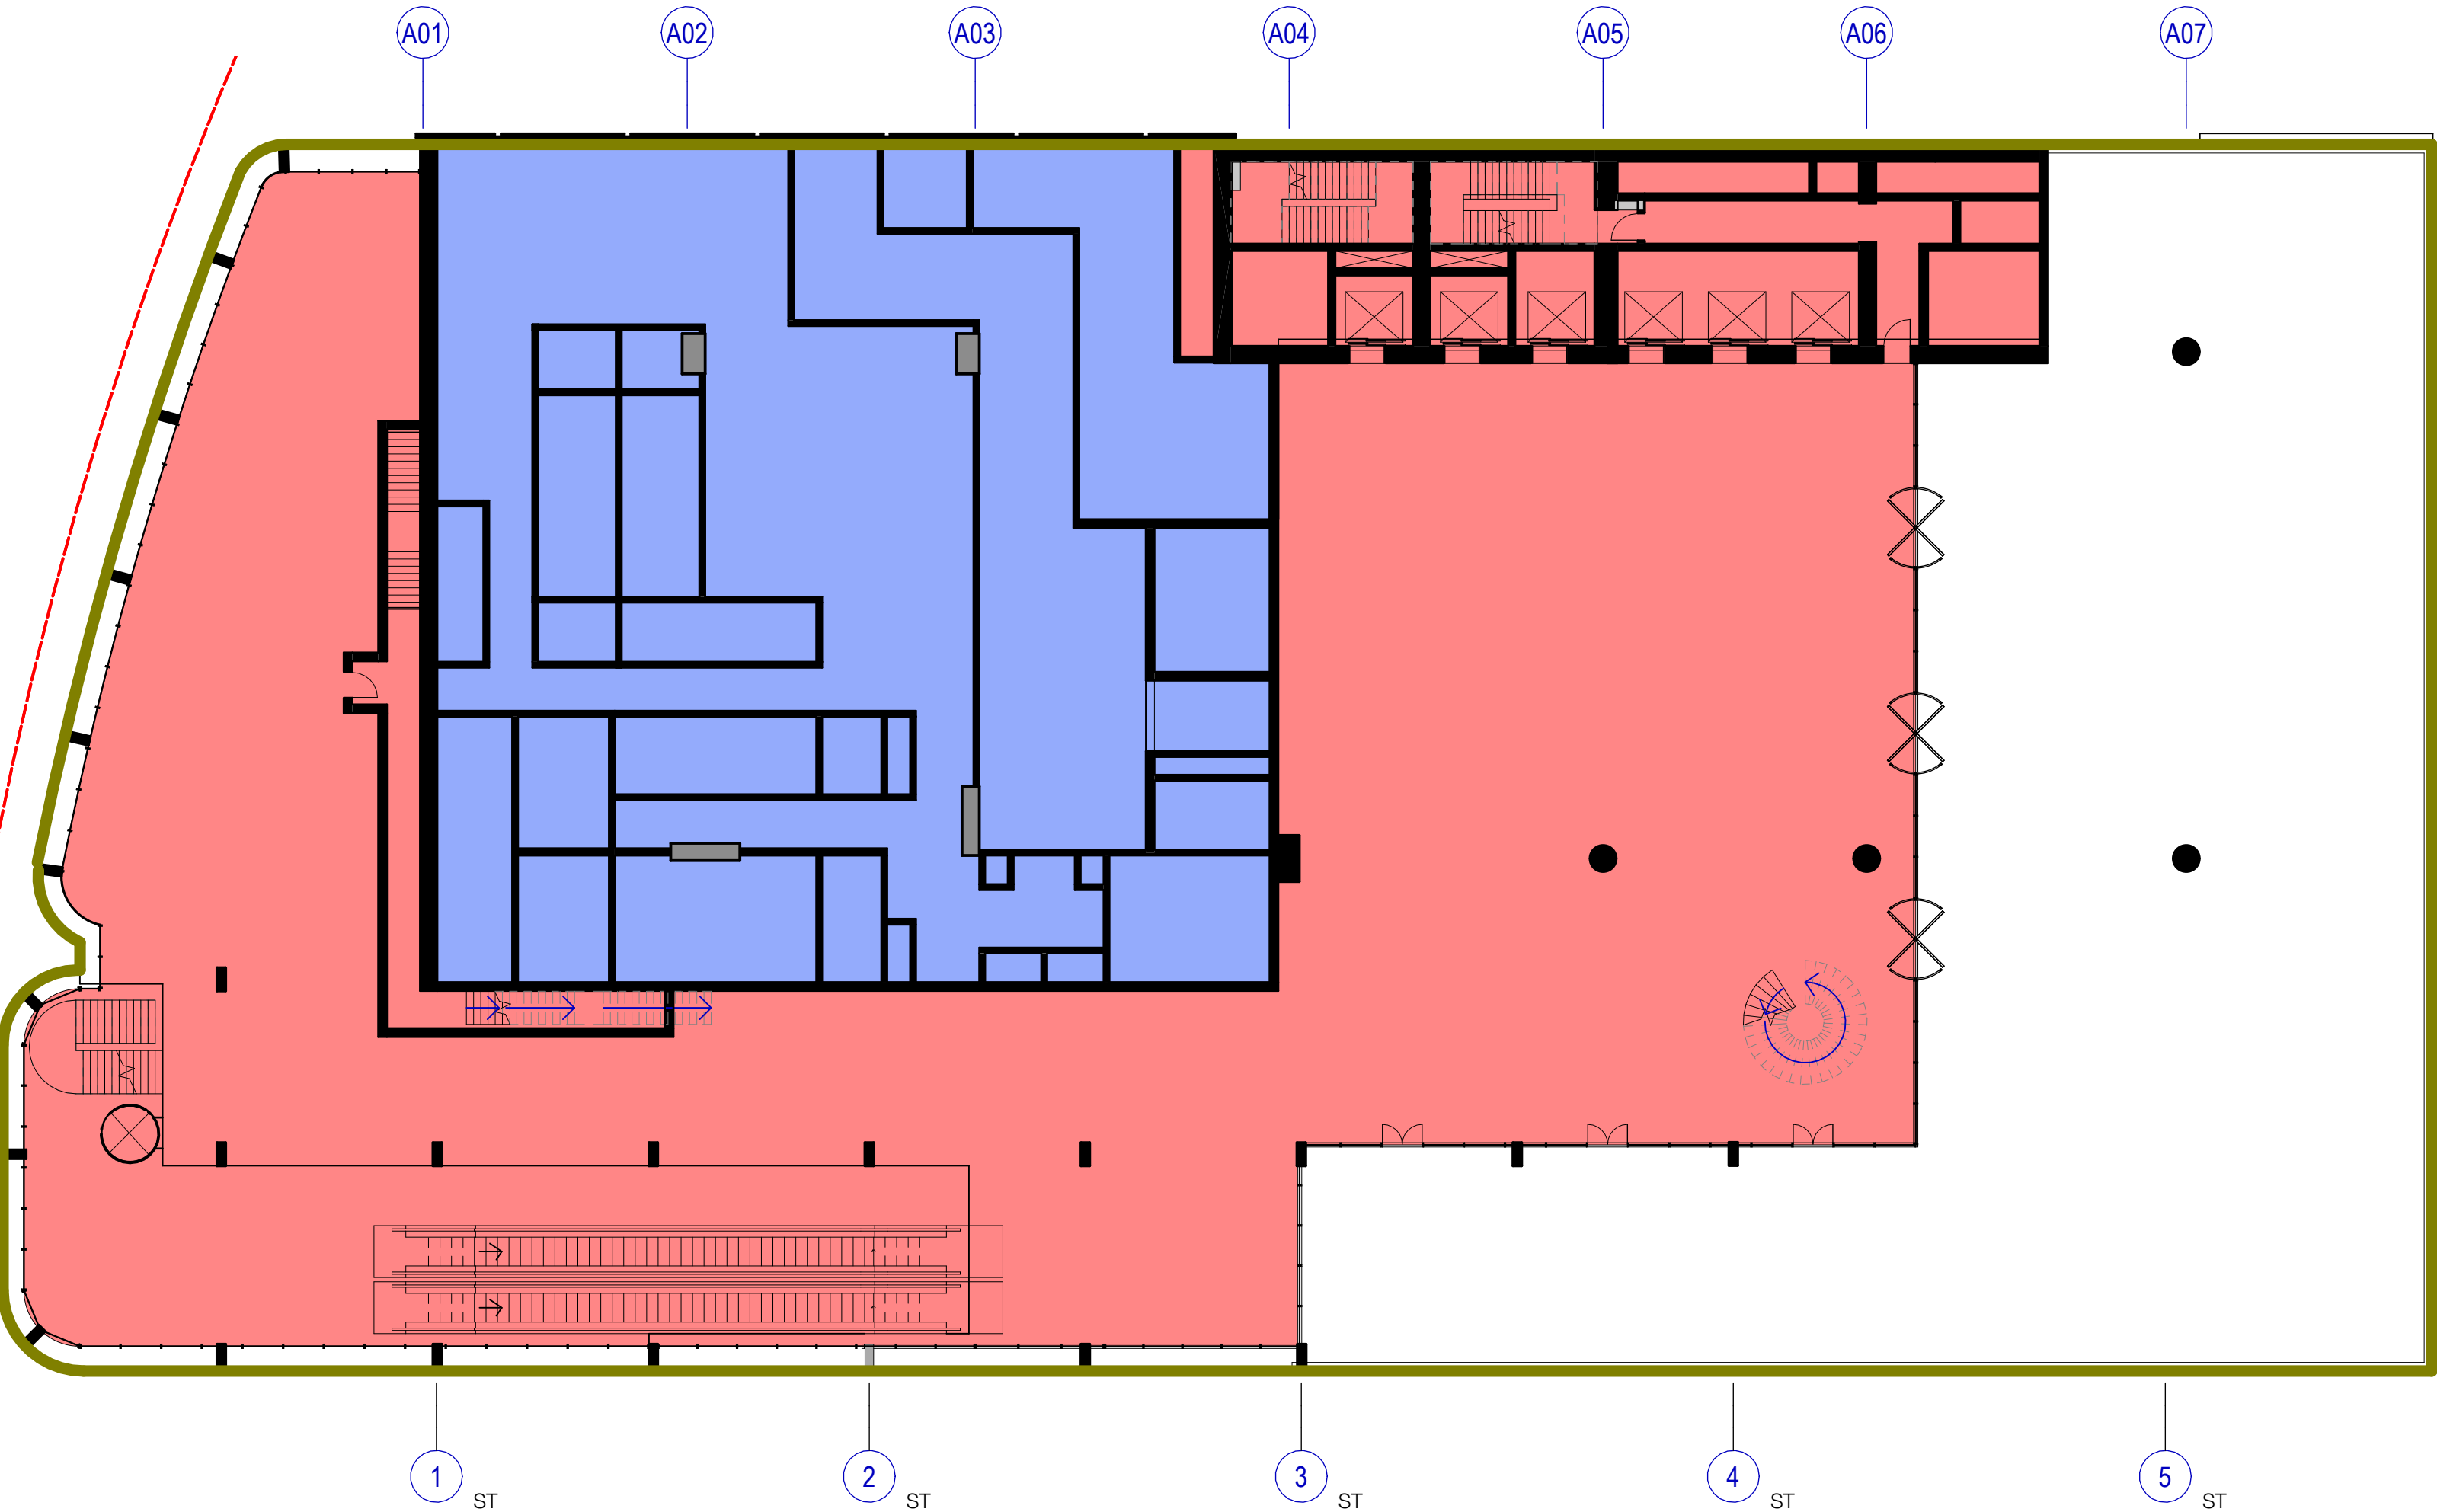
DESIGN COMPANY/CONTRACTOR:  


DRAWN	JOYCE TONG	03/12/2022
DESIGNED	ALEN SPAHIC	03/12/2022
DRG CHECK	ANTHONY CHOW	03/12/2022
DESIGN CHECK	JOHN PRENTICE	03/12/2022
APPROVED	ADRIAN GARNERO	03/12/2022

SYDNEY METRO WEST  
SYDNEY OLYMPIC PARK  
ARCHITECTURAL  
DEMARICATION PLANS  
LEVEL 01 FLOOR PLAN

FILE No:  
STATUS: DETAILED DESIGN - STAGE 1 DETAILED DESIGN  
DRG No: SMWSTEDS-SMD-OLP-SN400-AT-DRG-002505


SHEET: 39 OF 39  
EDMS No:  
REV G  
VER



FOR STAGE APPROVAL



100mm AT FULL SIZE Plot Date & Time: 5/29/2023 4:03:08 PM

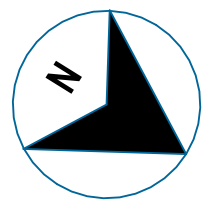

AA

AB

BA

BB

BC

BD

BE

BF


KEY

- SHARED
- METRO
- OSD
- ASD
- SITE BOUNDARY
- SSI APPLICATION OUTLINE
- SSD APPLICATION OUTLINE

NOTE: BASED ON INDICATIVE REFERENCE SCHEME

F	SSD RESPONSE TO SUBMISSION	VK	AC	AG	29/05/23
E	SSD RESPONSE TO SUBMISSION DRAFT	VK	AC	AG	12/05/23
D	SSD APPLICATION AMENDMENT ISSUE	AS	AC	AG	03/12/22
C	LOT 47A STAGE 1 UPDATE	AS	AC	AG	14/10/22
B	SSD APPLICATION SUBMISSION	AS	AC	AG	25/03/22
A	SSD APPLICATION SUBMISSION	AS	AC	AG	25/02/22
REV.	AMENDMENT DESCRIPTION	Design by	Verified by	Approved by	Date

SCALE: As indicated

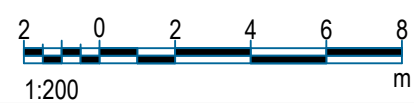

DISCLAIMER:

All areas are indicative only and subject to design development. Woods Bagot do not employ surveyors and therefore are not responsible for any losses as a result of area reporting.

NOTE: Do not scale from this drawing.

CLIENT:



AEO COMPANY:  
Engineering Design & Assurance Technical Partner



The information shown on this drawing is for the purposes of the Sydney Metro Project only. No warranty is given or implied as to its suitability for any other purpose. The Service Providers accept no liability arising from the use of this drawing and the information shown thereon for any purpose other than the Sydney Metro Project.

DESIGN COMPANY/CONTRACTOR:

**W-B**  
**WOODS BAGOT**

DRAWN	JOYCE TONG	03/12/2022
DESIGNED	ALEN SPAHIC	03/12/2022
DRG CHECK	ANTHONY CHOW	03/12/2022
DESIGN CHECK	JOHN PRENTICE	03/12/2022
APPROVED	ADRIAN GARNERO	03/12/2022

SYDNEY METRO WEST


SYDNEY OLYMPIC PARK  
ARCHITECTURAL  
DEMARCATON PLANS  
LEVEL 02 FLOOR PLAN

FILE No:	SHEET: 40 OF	©
STATUS: DETAILED DESIGN - STAGE 1 DETAILED DESIGN	EDMS No:	
DRG No: SMWSTEDS-SMD-OLP-SN400-AT-DRG-002506	REV F	VER



**FOR STAGE APPROVAL**

100mm AT FULL SIZE Plot Date & Time: 5/29/2023 4:02:56 PM

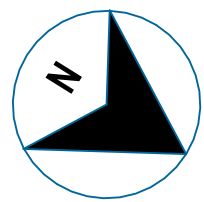

AA

AB

BA

BB

BC

BD

BE

BF


KEY

- SHARED
- METRO
- OSD
- ASD
- SITE BOUNDARY
- SSI APPLICATION OUTLINE
- SSD APPLICATION OUTLINE

NOTE: BASED ON INDICATIVE REFERENCE SCHEME

F	SSD RESPONSE TO SUBMISSION	VK	AC	AG	29/05/23
E	SSD RESPONSE TO SUBMISSION DRAFT	VK	AC	AG	12/05/23
D	SSD APPLICATION AMENDMENT ISSUE	AS	AC	AG	03/12/22
C	LOT 47A STAGE 1 UPDATE	AS	AC	AG	14/10/22
B	SSD APPLICATION SUBMISSION	AS	AC	AG	25/03/22
A	SSD APPLICATION SUBMISSION	AS	AC	AG	25/02/22
REV.	AMENDMENT DESCRIPTION	Design by	Verified by	Approved by	Date

SCALE: As indicated

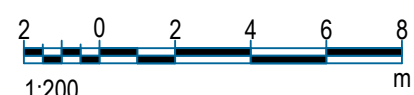

DISCLAIMER:

All areas are indicative only and subject to design development. Woods Bagot do not employ surveyors and therefore are not responsible for any losses as a result of area reporting.

NOTE: Do not scale from this drawing.

CLIENT:



AEO COMPANY:  
Engineering Design & Assurance Technical Partner



The information shown on this drawing is for the purposes of the Sydney Metro Project only. No warranty is given or implied as to its suitability for any other purpose. The Service Providers accept no liability arising from the use of this drawing and the information shown thereon for any purpose other than the Sydney Metro Project.

DESIGN COMPANY/CONTRACTOR:

**W-B**  
**WOODS BAGOT**

DRAWN	JOYCE TONG	03/12/2022
DESIGNED	ALEN SPAHIC	03/12/2022
DRG CHECK	ANTHONY CHOW	03/12/2022
DESIGN CHECK	JOHN PRENTICE	03/12/2022
APPROVED	ADRIAN GARNERO	03/12/2022

SYDNEY METRO WEST


SYDNEY OLYMPIC PARK  
ARCHITECTURAL  
DEMARICATION PLANS  
LEVEL 03 FLOOR PLAN

FILE No:	SHEET: 41 OF	©
STATUS: DETAILED DESIGN - STAGE 1 DETAILED DESIGN	EDMS No:	
DRG No: SMWSTEDS-SMD-OLP-SN400-AT-DRG-002507	REV F	VER

FOR STAGE APPROVAL



100mm AT FULL SIZE Plot Date & Time: 5/29/2023 4:02:42 PM

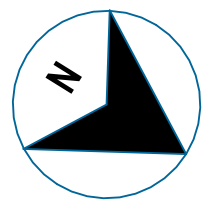

AA

AB

BA

BB

BC

BD

BE

BF

KEY



SHARED



METRO



OSD



ASD

--- SITE BOUNDARY


--- SSI APPLICATION OUTLINE

--- SSD APPLICATION OUTLINE

NOTE: BASED ON INDICATIVE REFERENCE SCHEME

F	SSD RESPONSE TO SUBMISSION	VK	AC	AG	29/05/23
E	SSD RESPONSE TO SUBMISSION DRAFT	VK	AC	AG	12/05/23
D	SSD APPLICATION AMENDMENT ISSUE	AS	AC	AG	03/12/22
C	LOT 47A STAGE 1 UPDATE	AS	AC	AG	14/10/22
B	SSD APPLICATION SUBMISSION	AS	AC	AG	25/03/22
A	SSD APPLICATION SUBMISSION	AS	AC	AG	25/02/22
REV.	AMENDMENT DESCRIPTION	Design by	Verified by	Approved by	Date

SCALE: As indicated

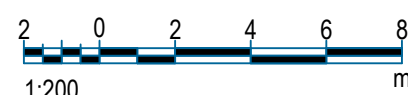

DISCLAIMER:

All areas are indicative only and subject to design development. Woods Bagot do not employ surveyors and therefore are not responsible for any losses as a result of area reporting.

CLIENT:



AEO COMPANY:  
**Engineering Design & Assurance Technical Partner**



DESIGN COMPANY/CONTRACTOR:

**W-B**  
**WOODS BAGOT**

DRAWN	JOYCE TONG	03/12/2022
DESIGNED	ALEN SPAHIC	03/12/2022
DRG CHECK	ANTHONY CHOW	03/12/2022
DESIGN CHECK	JOHN PRENTICE	03/12/2022
APPROVED	ADRIAN GARNERO	03/12/2022

The information shown on this drawing is for the purposes of the Sydney Metro Project only. No warranty is given or implied as to its suitability for any other purpose. The Service Providers accept no liability arising from the use of this drawing and the information shown thereon for any purpose other than the Sydney Metro Project.

SYDNEY METRO WEST

SYDNEY OLYMPIC PARK  
ARCHITECTURAL  
DEMARCATON PLANS  
TYPICAL TOWER FLOOR PLAN

FILE No:	SHEET: 42 OF	©
STATUS: DETAILED DESIGN - STAGE 1 DETAILED DESIGN	EDMS No:	
DRG No: SMWSTEDS-SMD-OLP-SN400-AT-DRG-002508	REV F	VER

A01

A02

A03

A04

A05

A06

A07

1 ST

2 ST

3 ST

4 ST

5 ST

6 ST

7 ST

A ST

B ST

C ST

B01

B02

B03

B04

B05

B06

B07

B08

B09

B10








B11

B12

B13



B14

**FOR STAGE APPROVAL**


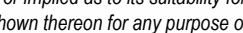
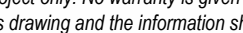
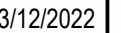


 SHARED  
 METRO  
 OSD  
 ASD  
 SITE BOUNDARY  
 SSI APPLICATION OUTLINE  
 SSD APPLICATION OUTLINE

NOTE: BASED ON INDICATIVE REFERENCE SCHEME

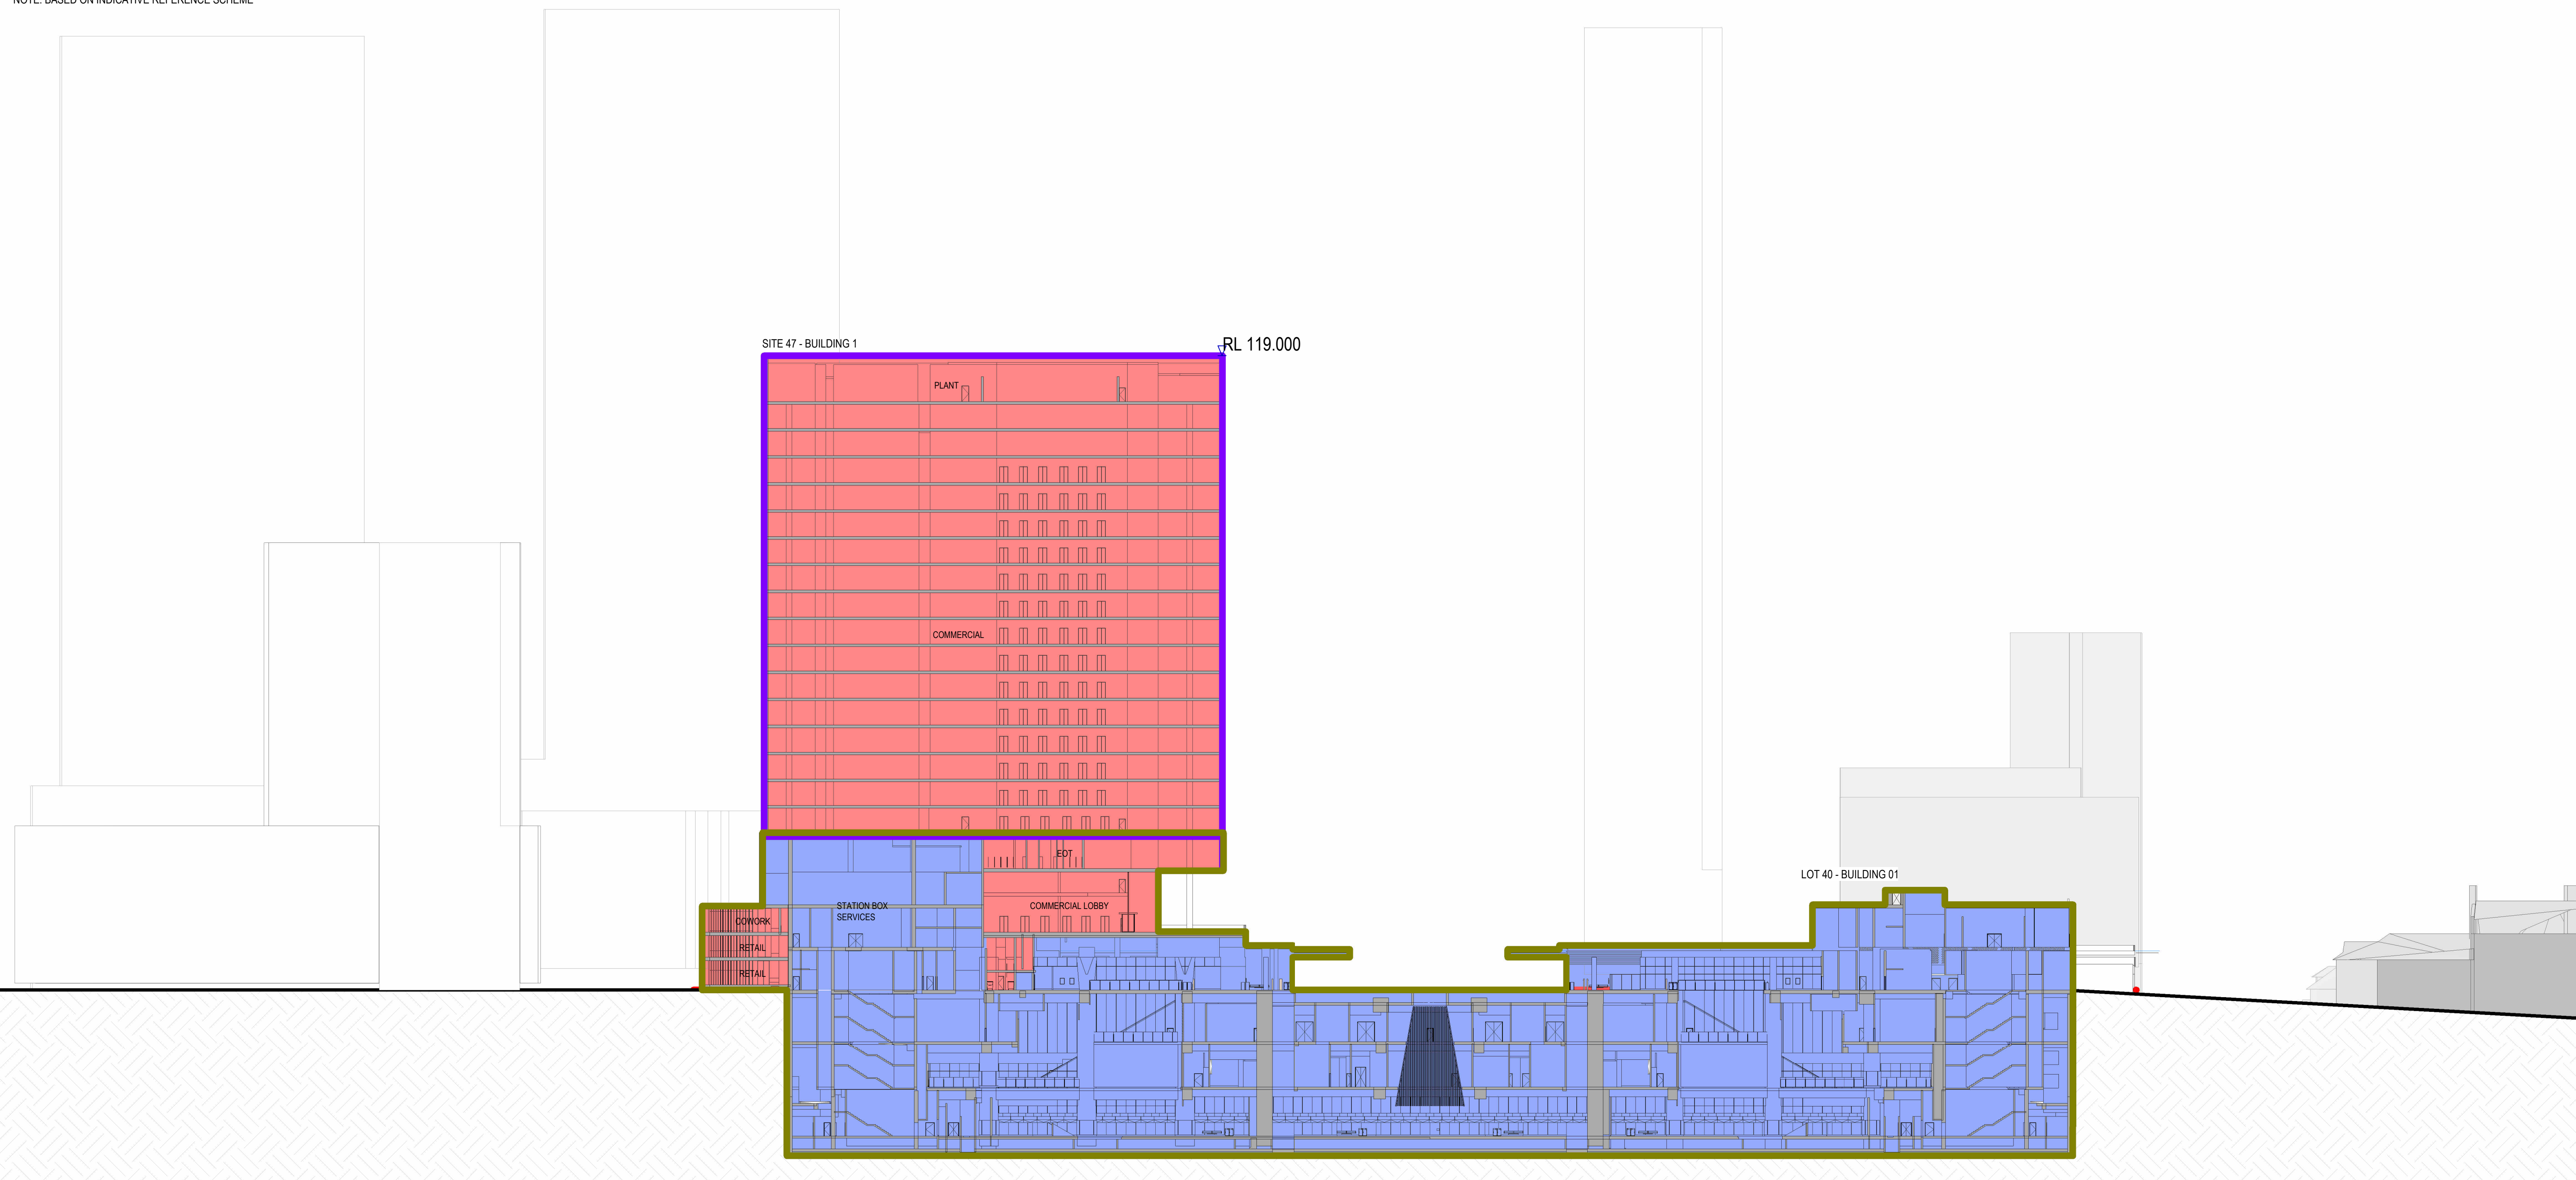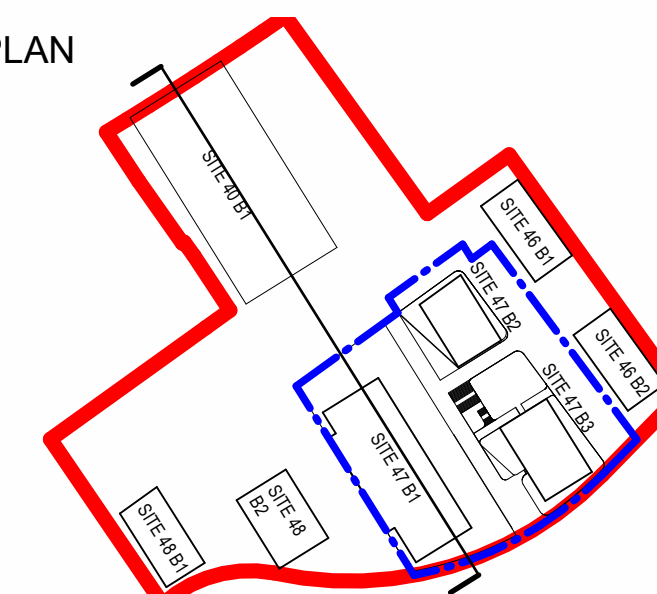N





**FOR STAGE APPROVAL**

F	SDD RESPONSE TO SUBMISSION	VK	AC	AG	29/05/23	<p>SCALE: As indicated</p> 	<p>DISCLAIMER:</p> <p>All areas are indicative only and subject to design development. Woods Bagot do not employ surveyors and therefore are not responsible for any losses as a result of area reporting.</p>	<p>CLIENT:</p> <div></div> <p>AEO COMPANY:</p> <div></div>	<p>The information shown on this drawing is for the purposes of the Sydney Metro Project only. No warranty is given or implied as to its suitability for any other purpose. The Service Providers accept no liability arising from the use of this drawing and the information shown thereon for any purpose other than the Sydney Metro Project.</p> <p>DESIGN COMPANY/CONTRACTOR:</p> <div></div> <table><tr><td>DRAWN</td><td>JOYCE TONG</td><td>03/12/2022</td></tr><tr><td>DESIGNED</td><td>ALAN SPAHIC</td><td>03/12/2022</td></tr><tr><td>DRG CHECK</td><td>ANTHONY CHOW</td><td>03/12/2022</td></tr><tr><td>DESIGN CHECK</td><td>JOHN PRENTICE</td><td>03/12/2022</td></tr><tr><td>APPROVED</td><td>ADRIAN GARNERO</td><td>03/12/2022</td></tr></table>	DRAWN	JOYCE TONG	03/12/2022	DESIGNED	ALAN SPAHIC	03/12/2022	DRG CHECK	ANTHONY CHOW	03/12/2022	DESIGN CHECK	JOHN PRENTICE	03/12/2022	APPROVED	ADRIAN GARNERO	03/12/2022	<p>SYDNEY METRO WEST</p> <p>SYDNEY OLYMPIC PARK</p> <p>ARCHITECTURAL</p> <p>DEMARICATION PLANS</p> <p>OVERALL SITE SECTION 01 - N-S</p> <table><tr><td>FILE No:</td><td>SHEET: 43 OF</td></tr><tr><td>STATUS: DETAILED DESIGN - STAGE 1 DETAILED DESIGN</td><td>EDMS No:</td></tr></table> <p>DRG No: SMWSTEDS-SMD-OLP-SN400-AT-DRG-002509</p>	FILE No:	SHEET: 43 OF	STATUS: DETAILED DESIGN - STAGE 1 DETAILED DESIGN	EDMS No:
DRAWN	JOYCE TONG	03/12/2022																											
DESIGNED	ALAN SPAHIC	03/12/2022																											
DRG CHECK	ANTHONY CHOW	03/12/2022																											
DESIGN CHECK	JOHN PRENTICE	03/12/2022																											
APPROVED	ADRIAN GARNERO	03/12/2022																											
FILE No:	SHEET: 43 OF																												
STATUS: DETAILED DESIGN - STAGE 1 DETAILED DESIGN	EDMS No:																												
E	SDD RESPONSE TO SUBMISSION DRAFT	VK	AC	AG	12/05/23																								
D	SDD APPLICATION AMENDMENT ISSUE	AS	AC	AG	03/12/22																								
C	LOT 47A STAGE 1 UPDATE	AS	AC	AG	14/10/22																								
B	SDD APPLICATION SUBMISSION	AS	AC	AG	25/03/22																								
A	SDD APPLICATION SUBMISSION	AS	AC	AG	25/02/22																								
REV.	AMENDMENT DESCRIPTION	Design by	Verified by	Approved by	Date																								
	Co-ordinate System:	Height Datum:	This sheet may be prepared using colour and may be incomplete if copied			NOTE: Do not scale from this drawing.																							





File Path:	File Path:
Autodesk Docs://417348-SMW/SMWSTEDS-SMD-OLP-AT-M3D-461021.rvt	Autodesk Docs://417348-SMW/SMWSTEDS-SMD-OLP-AT-M3D-461021.rvt

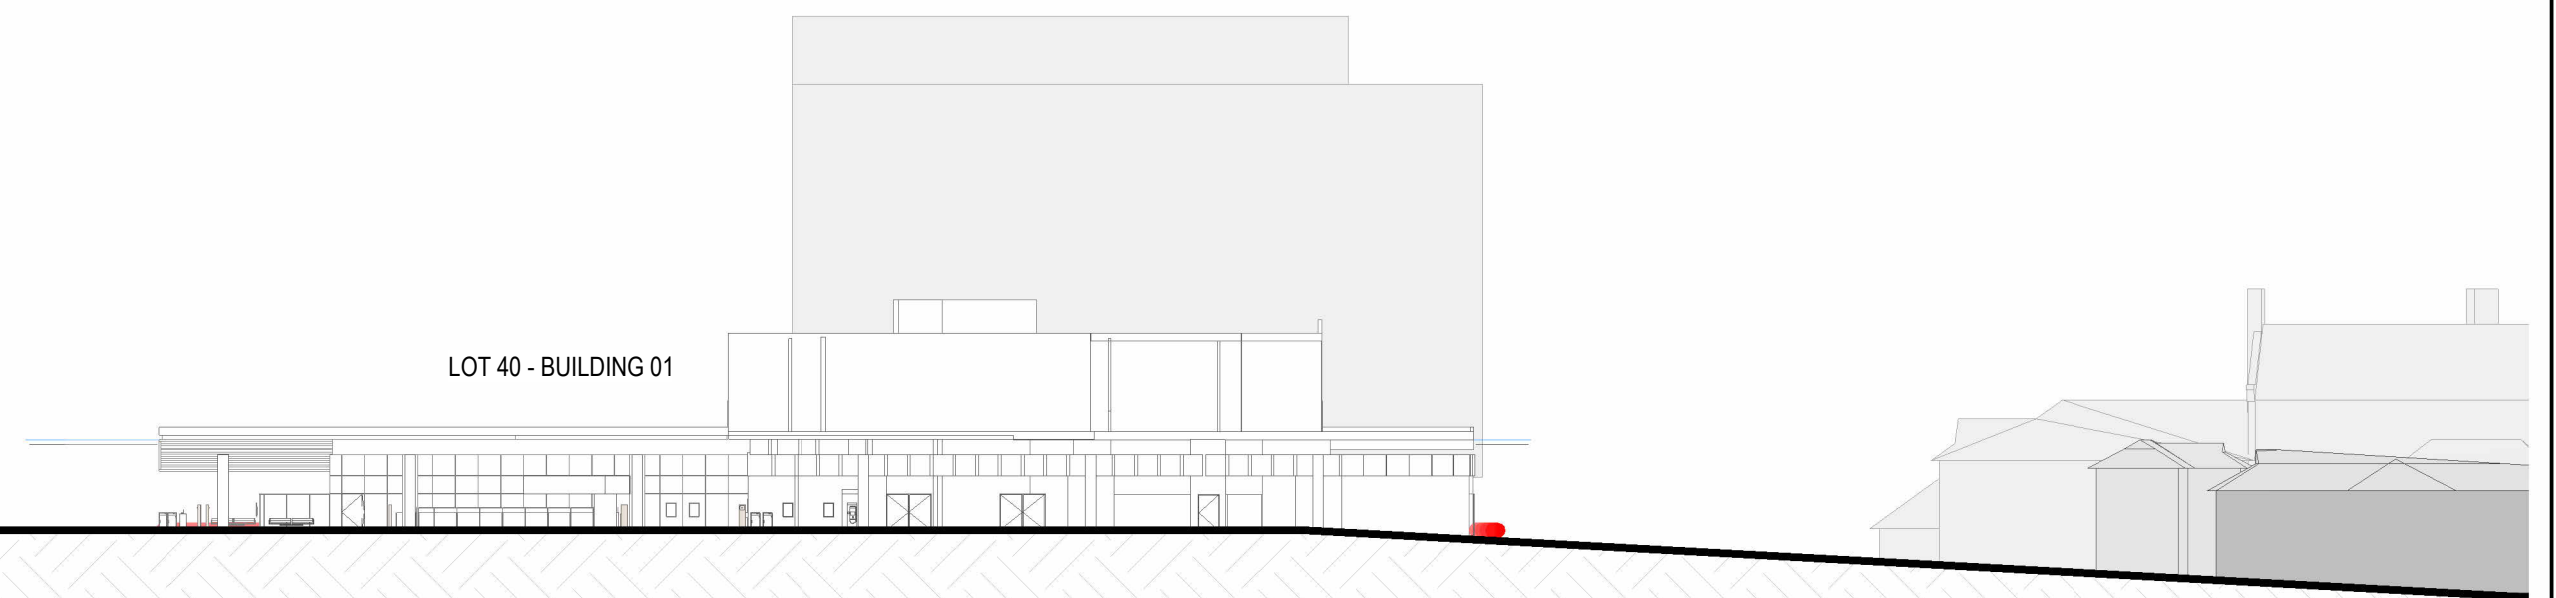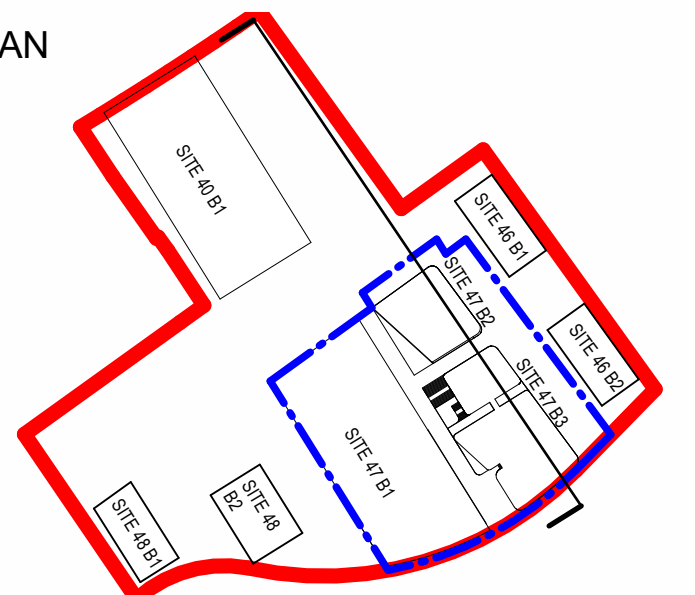

NOTE: BASED ON INDICATIVE REFERENCE SCHEME





File Path: Autodesk Docs://417348-SMW/SMW/STEDS-SMD-OLP-AT-M3D-461021.m

SSD RESPONSE TO SUBMISSION				VK	AC	AG	29/05/23	<div>SCALE: As indicated</div> <div></div>	<div>DISCLAIMER:</div> <div>All areas are indicative only and subject to design development. Woods Bagot do not employ surveyors and therefore are not responsible for any losses as a result of area reporting.</div>	<div>CLIENT:</div> <div></div> <div>AEO COMPANY: Engineering Design &amp; Assurance Technical Partner   </div>	<div>The information shown on this drawing is for the purposes of the Sydney Metro Project only. No warranty is given or implied as to its suitability for any other purpose. The Service Providers accept no liability arising from the use of this drawing and the information shown thereon for any purpose other than the Sydney Metro Project.</div> <div>DESIGN COMPANY/CONTRACTOR:</div> <div></div> <div>DRAWN JOYCE TONG 03/12/2022</div> <div>DESIGNED ALEN SPAHIC 03/12/2022</div> <div>DRG CHECK ANTHONY CHOW 03/12/2022</div> <div>DESIGN CHECK JOHN PRENTICE 03/12/2022</div> <div>APPROVED ADRIAN GARNERO 03/12/2022</div>	<div>SYDNEY METRO WEST</div> <div>SYDNEY OLYMPIC PARK</div> <div>ARCHITECTURAL</div> <div>DEMARCATION PLANS</div> <div>OVERALL SITE SECTION 02 - N-S</div> <div>FILE No: SHEET: 44 OF ©</div> <div>STATUS: DETAILED DESIGN - STAGE 1 DETAILED DESIGN EDMS No:</div> <div>DRG No: SMWSTEDS-SMD-OLP-SN400-AT-DRG-002510</div> <div>REV F VER</div>
E	SSD RESPONSE TO SUBMISSION DRAFT			VK	AC	AG	12/05/23					
D	SSD APPLICATION AMENDMENT ISSUE			AS	AC	AG	03/12/22					
C	LOT 47A STAGE 1 UPDATE			AS	AC	AG	14/10/22					
B	SSD APPLICATION SUBMISSION			AS	AC	AG	25/03/22					
A	SSD APPLICATION SUBMISSION			AS	AC	AG	25/02/22					
REV.	AMENDMENT DESCRIPTION			Design by	Verified by	Approve d by	Date					
Co-ordinate System:				Height Datum:		This sheet may be prepared using colour and may be incomplete if copied			NOTE: Do not scale from this drawing.			



- KEY
- SHARED
  - METRO
  - OSD
  - ASD
  - SITE BOUNDARY
  - SSI APPLICATION OUTLINE
  - SSD APPLICATION OUTLINE
- NOTE: BASED ON INDICATIVE REFERENCE SCHEME

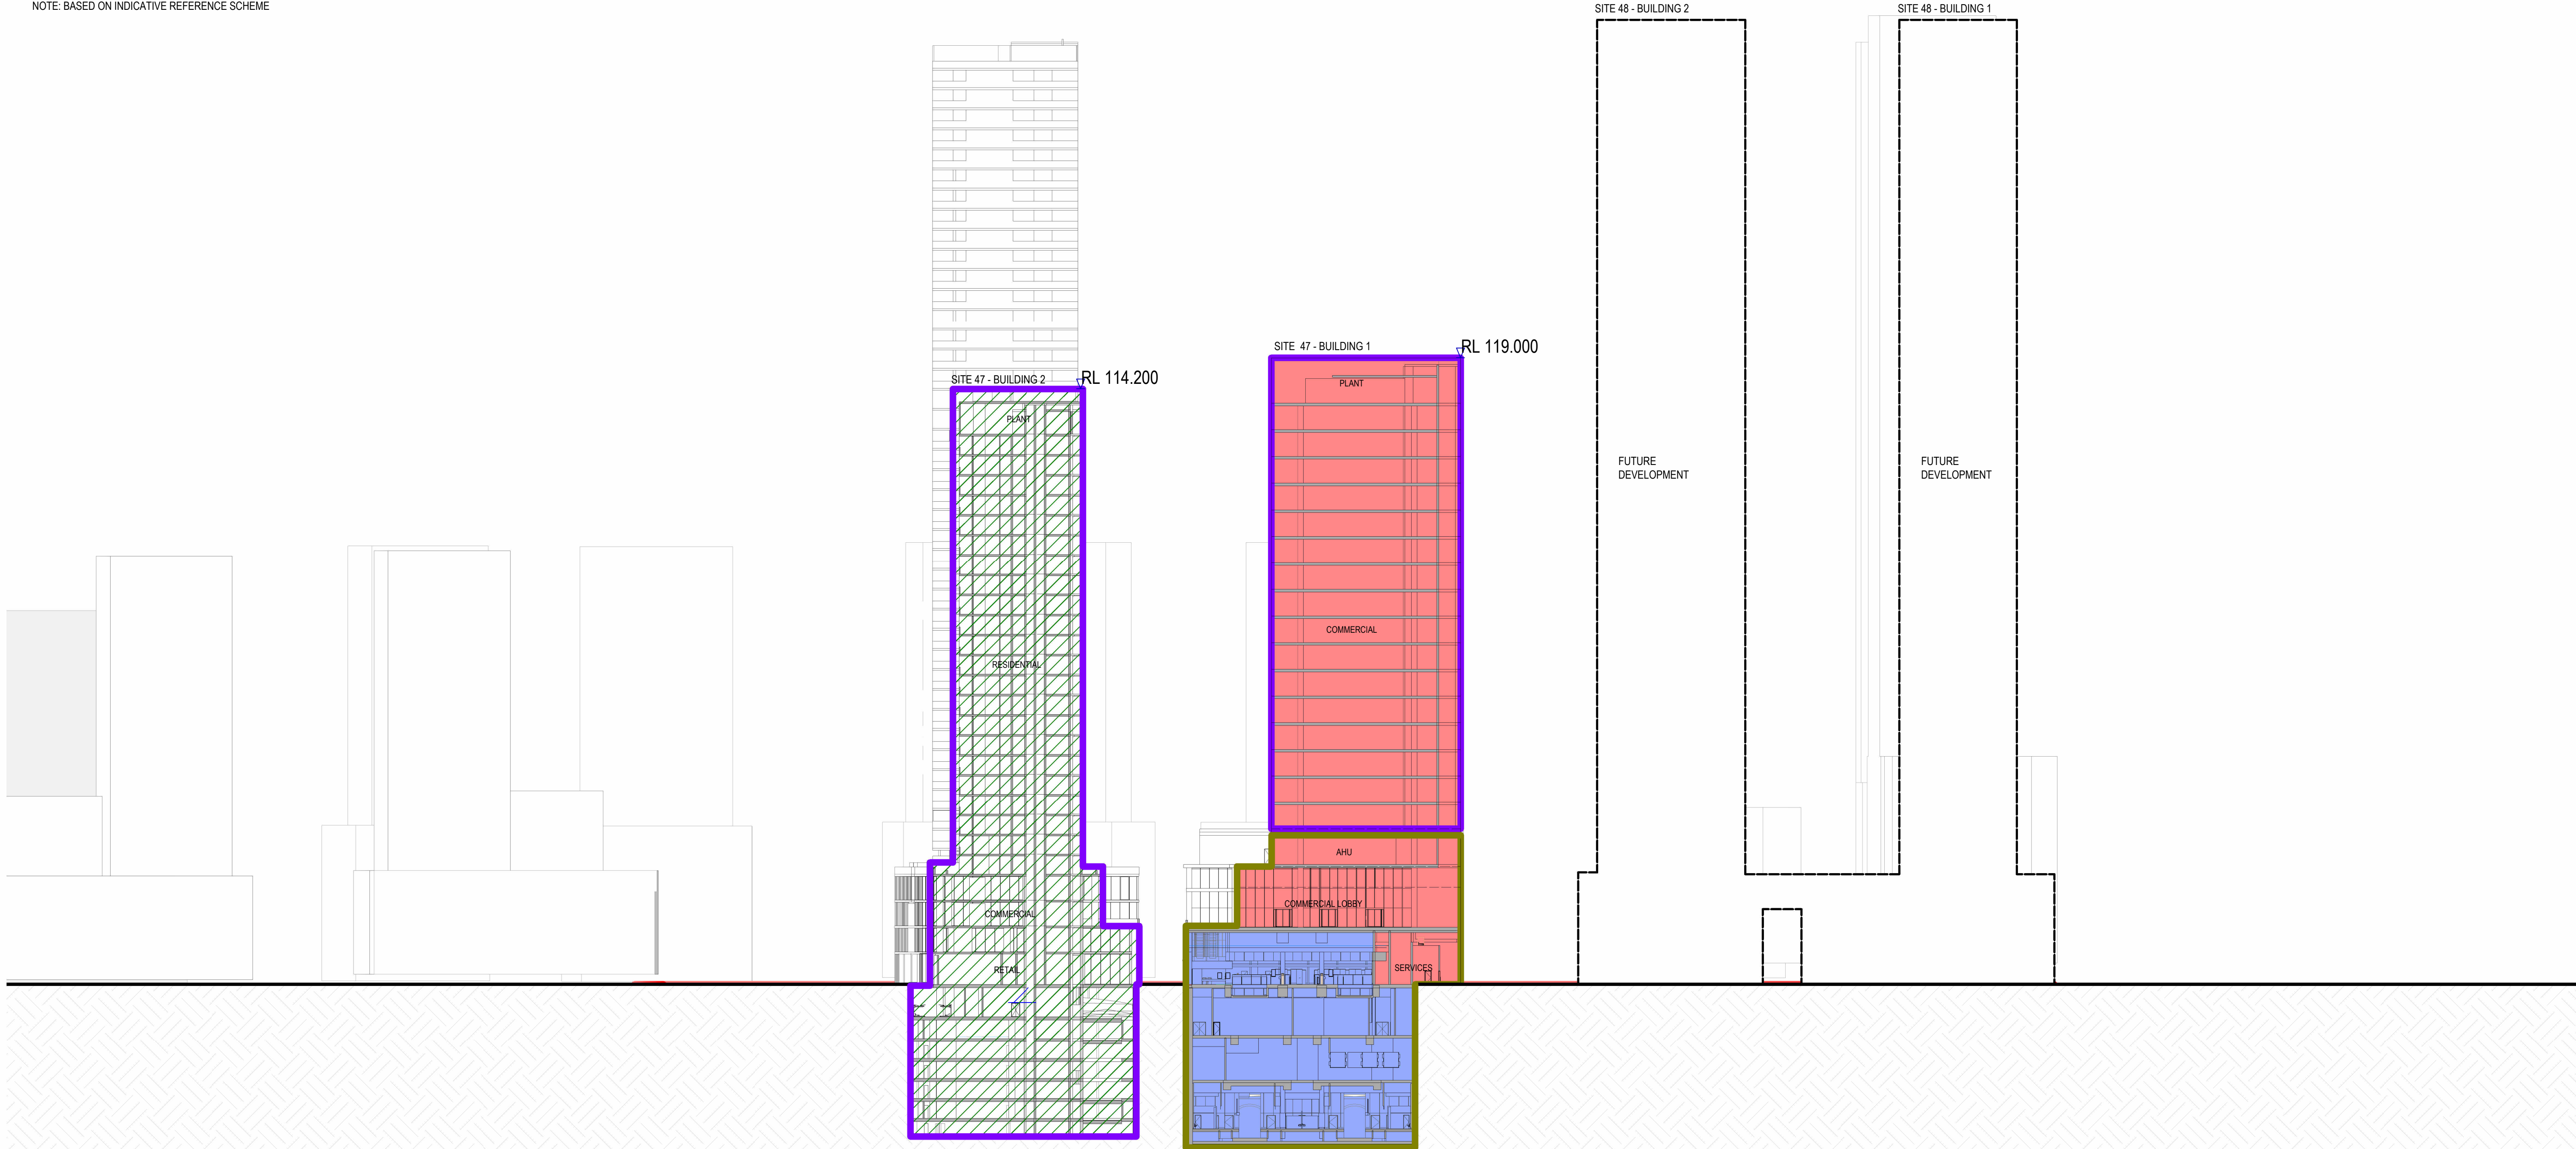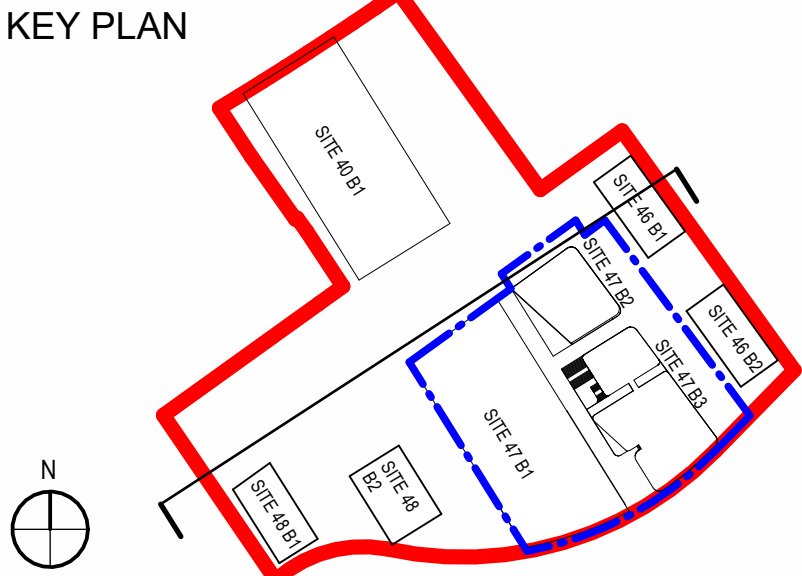

FOR STAGE APPROVAL

F SSD RESPONSE TO SUBMISSION				VK	AC	AG	29/05/23
E SSD RESPONSE TO SUBMISSION DRAFT				VK	AC	AG	12/05/23
D SSD APPLICATION AMENDMENT ISSUE				AS	AC	AG	03/12/22
C LOT 47A STAGE 1 UPDATE				AS	AC	AG	14/10/22
B SSD APPLICATION SUBMISSION				AS	AC	AG	25/03/22
A SSD APPLICATION SUBMISSION				AS	AC	AG	25/02/22
REV.	AMENDMENT DESCRIPTION	Design by	Verified by	Approved by	Date		
Co-ordinate System:		Height Datum:	This sheet may be prepared using colour and may be incomplete if copied		NOTE: Do not scale from this drawing.		

SCALE: As indicated

5 0 5 10 15 20

1:500

m

CLIENT:

NSW GOVERNMENT

sydney METRO

AEO COMPANY:

Engineering Design & Assurance Technical Partner

M M

DISCLAIMER:

All areas are indicative only and subject to design development. Woods Bagot do not employ surveyors and therefore are not responsible for any losses as a result of area reporting.

DESIGN COMPANY/CONTRACTOR:

W-B WOODS BAGOT

THE INFORMATION SHOWN ON THIS DRAWING IS FOR THE PURPOSES OF THE SYDNEY METRO PROJECT ONLY. NO WARRANTY IS GIVEN OR IMPLIED AS TO ITS SUITABILITY FOR ANY OTHER PURPOSE. THE SERVICE PROVIDERS ACCEPT NO LIABILITY ARISING FROM THE USE OF THIS DRAWING AND THE INFORMATION SHOWN THEREON FOR ANY PURPOSE OTHER THAN THE SYDNEY METRO PROJECT.

DRAWN: JOYCE TONG 03/12/2022

DESIGNED: ALEN SPAHIC 03/12/2022

DRG CHECK: ANTHONY CHOW 03/12/2022

DESIGN CHECK: JOHN PRENTICE 03/12/2022

APPROVED: ADRIAN GARNERO 03/12/2022

SYDNEY METRO WEST			
SYDNEY OLYMPIC PARK			
ARCHITECTURAL			
DEMARCATIION PLANS			
OVERALL SITE SECTION 01 E-W			
FILE No:	SHEET: 45 OF	©	
STATUS: DETAILED DESIGN - STAGE 1 DETAILED DESIGN		EDMS No:	
DRG No: SMWSTEDS-SMD-OLP-SN400-AT-DRG-002511	REV F	VER	



100mm AT FULL SIZE Plot Date & Time: 5/29/2023 4:02:30 PM

KEY

SHARED

METRO

OSD



ASD

SITE BOUNDARY



SSI APPLICATION OUTLINE

SSD APPLICATION OUTLINE

NOTE: BASED ON INDICATIVE REFERENCE SCHEME

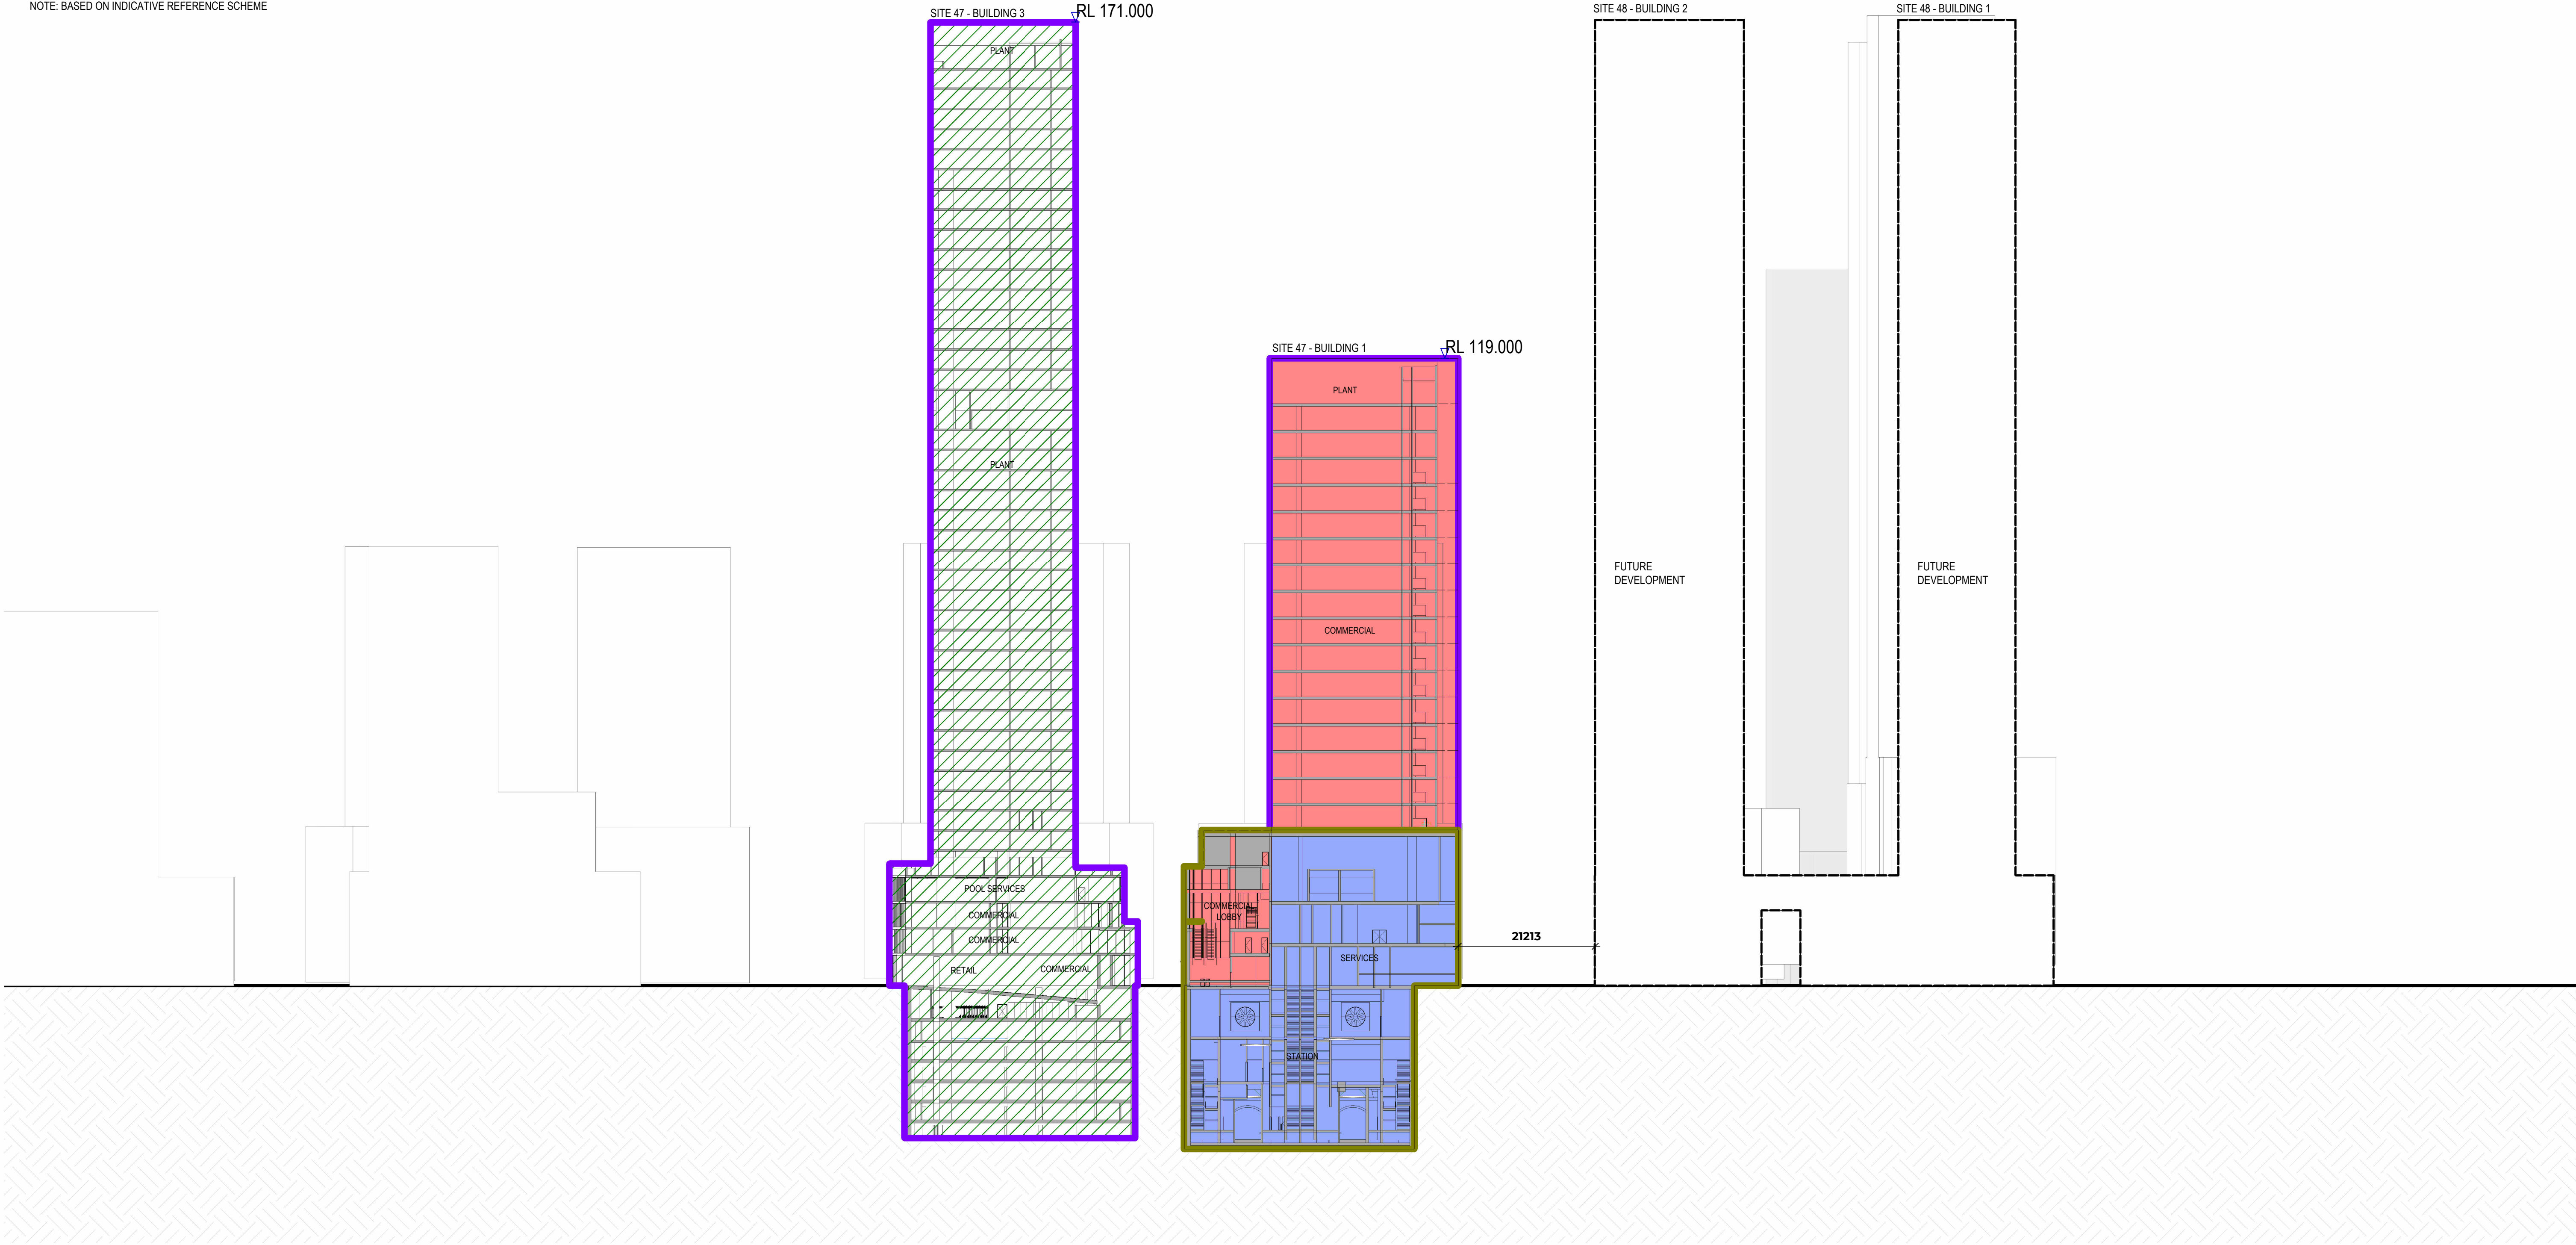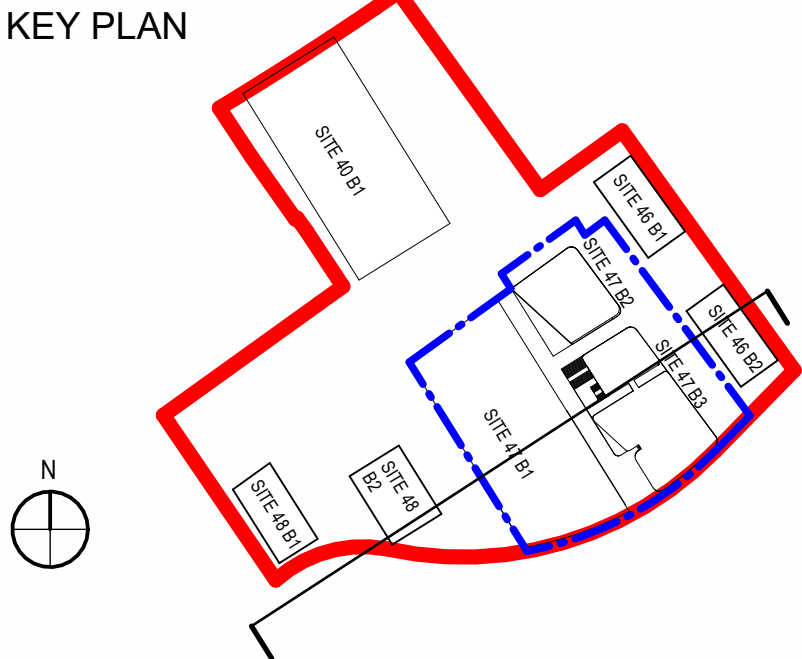


FOR STAGE APPROVAL

 F SSD RESPONSE TO SUBMISSION VK AC AG 29/05/23						SCALE: As indicated 		DISCLAIMER: All areas are indicative only and subject to design development. Woods Bagot do not employ surveyors and therefore are not responsible for any losses as a result of area reporting.		CLIENT:   AEO COMPANY: <b>Engineering Design &amp; Assurance Technical Partner</b> 		The information shown on this drawing is for the purposes of the Sydney Metro Project only. No warranty is given or implied as to its suitability for any other purpose. The Service Providers accept no liability arising from the use of this drawing and the information shown thereon for any purpose other than the Sydney Metro Project. DESIGN COMPANY/CONTRACTOR:  <table><tr><td>DRAWN</td><td>JOYCE TONG</td><td>03/12/2022</td></tr><tr><td>DESIGNED</td><td>ALEN SPAHIC</td><td>03/12/2022</td></tr><tr><td>DRG CHECK</td><td>ANTHONY CHOW</td><td>03/12/2022</td></tr><tr><td>DESIGN CHECK</td><td>JOHN PRENTICE</td><td>03/12/2022</td></tr><tr><td>APPROVED</td><td>ADRIAN GARNERO</td><td>03/12/2022</td></tr></table>				DRAWN	JOYCE TONG	03/12/2022	DESIGNED	ALEN SPAHIC	03/12/2022	DRG CHECK	ANTHONY CHOW	03/12/2022	DESIGN CHECK	JOHN PRENTICE	03/12/2022	APPROVED	ADRIAN GARNERO	03/12/2022
DRAWN	JOYCE TONG	03/12/2022																												
DESIGNED	ALEN SPAHIC	03/12/2022																												
DRG CHECK	ANTHONY CHOW	03/12/2022																												
DESIGN CHECK	JOHN PRENTICE	03/12/2022																												
APPROVED	ADRIAN GARNERO	03/12/2022																												
E SSD RESPONSE TO SUBMISSION DRAFT VK AC AG 12/05/23																														
D SSD APPLICATION AMENDMENT ISSUE AS AC AG 03/12/22																														
C LOT 47A STAGE 1 UPDATE AS AC AG 14/10/22																														
B SSD APPLICATION SUBMISSION AS AC AG 25/03/22																														
A SSD APPLICATION SUBMISSION AS AC AG 25/02/22																														
REV.	AMENDMENT DESCRIPTION	Design by	Verified by	Approved by	Date																									
Co-ordinate System:		Height Datum:	This sheet may be prepared using colour and may be incomplete if copied			NOTE: Do not scale from this drawing.																								

SYDNEY METRO WEST	
SYDNEY OLYMPIC PARK	
ARCHITECTURAL	
DEMARCATON PLANS	
OVERALL SITE SECTION 02 E-W	
FILE No:	SHEET: 46 OF 46
STATUS: DETAILED DESIGN - STAGE 1 DETAILED DESIGN	
EDMS No:	REV F VER
DRG No:SMWSTEDS-SMD-OLP-SN400-AT-DRG-002512	



100mm AT FULL SIZE Plot Date & Time: 5/29/2023 3:48:03 PM

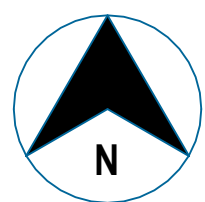

HERB ELLIOTT AVENUE

OLYMPIC BOULEVARD

STATION BUILDING, SUBJECT OF SEPARATE SSI

STATION BUILDING BELOW

PRECINCT STREET B

PRECINCT STREET A

FIGTREE DRIVE

BUILDING 2 - ASD TOWER

BUILDING 1 - OSD TOWER

BUILDING 3 - ASD TOWER




- KEY
- SSI BUILDING
  - SSI PUBLIC DOMAIN WORKS (INDICATIVE)
  - CONCEPT SSD BUILDING
  - CONCEPT SSD PUBLIC DOMAIN WORKS (INDICATIVE)
  - Sydney Metro Site Boundary
  - DP Lots
  - Site 47 Boundary
  - Concept SSD Site Boundary
  - SSD Building Envelope
  - SSD Basement Footprint
  - SSI Building Footprints


FOR STAGE APPROVAL

REV.	AMENDMENT DESCRIPTION	Design by	Verified by	Approved by	Date
E	SSD RESPONSE TO SUBMISSION	VK	AC	AG	29/05/23
D	SSD RESPONSE TO SUBMISSION DRAFT	VK	AC	AG	12/05/23
C	SSD APPLICATION AMENDMENT ISSUE	AS	AC	AG	03/12/22
B	LOT 47A STAGE 1 UPDATE	AS	AC	AG	14/10/22
A	SSD APPLICATION SUBMISSION	AS	AC	AG	14/04/22

SCALE: As indicated
5 0 5 10 15 20 1:500 m

DISCLAIMER: All areas are indicative only and subject to design development. Woods Bagot do not employ surveyors and therefore are not responsible for any losses as a result of area reporting.
NOTE: Do not scale from this drawing.

CLIENT:  
AEO COMPANY: 

The information shown on this drawing is for the purposes of the Sydney Metro Project only. No warranty is given or implied as to its suitability for any other purpose. The Service Providers accept no liability arising from the use of this drawing and the information shown thereon for any purpose other than the Sydney Metro Project.		
DESIGN COMPANY/CONTRACTOR: 		
DRAWN	JOYCE TONG	03/12/2022
DESIGNED	ALEN SPAHIC	03/12/2022
DRG CHECK	ANTHONY CHOW	03/12/2022
DESIGN CHECK	JOHN PRENTICE	03/12/2022
APPROVED	ADRIAN GARNERO	03/12/2022

SYDNEY METRO WEST		
SYDNEY OLYMPIC PARK		
ARCHITECTURAL		
SITE & DEMOLITION SERIES		
PROJECT STAGING		
FILE No:	SHEET: OF	©
STATUS: DETAILED DESIGN - STAGE 1 DETAILED DESIGN		EDMS No:
DRG No: SMWSTEDS-SMD-OLP-SN400-AT-DRG-002513		REV E VER

Title block Revision: v6.2 EDA-TP File Path: Autodesks Docs:/417348-SMW/SMWSTEDS-SMD-OLP-AT-M3D-461021.rvt



**© Sydney Metro**

Users are welcome to copy, reproduce and distribute the information contained in this report for non-commercial purposes only, provided acknowledgement is given to Sydney Metro as the source.